



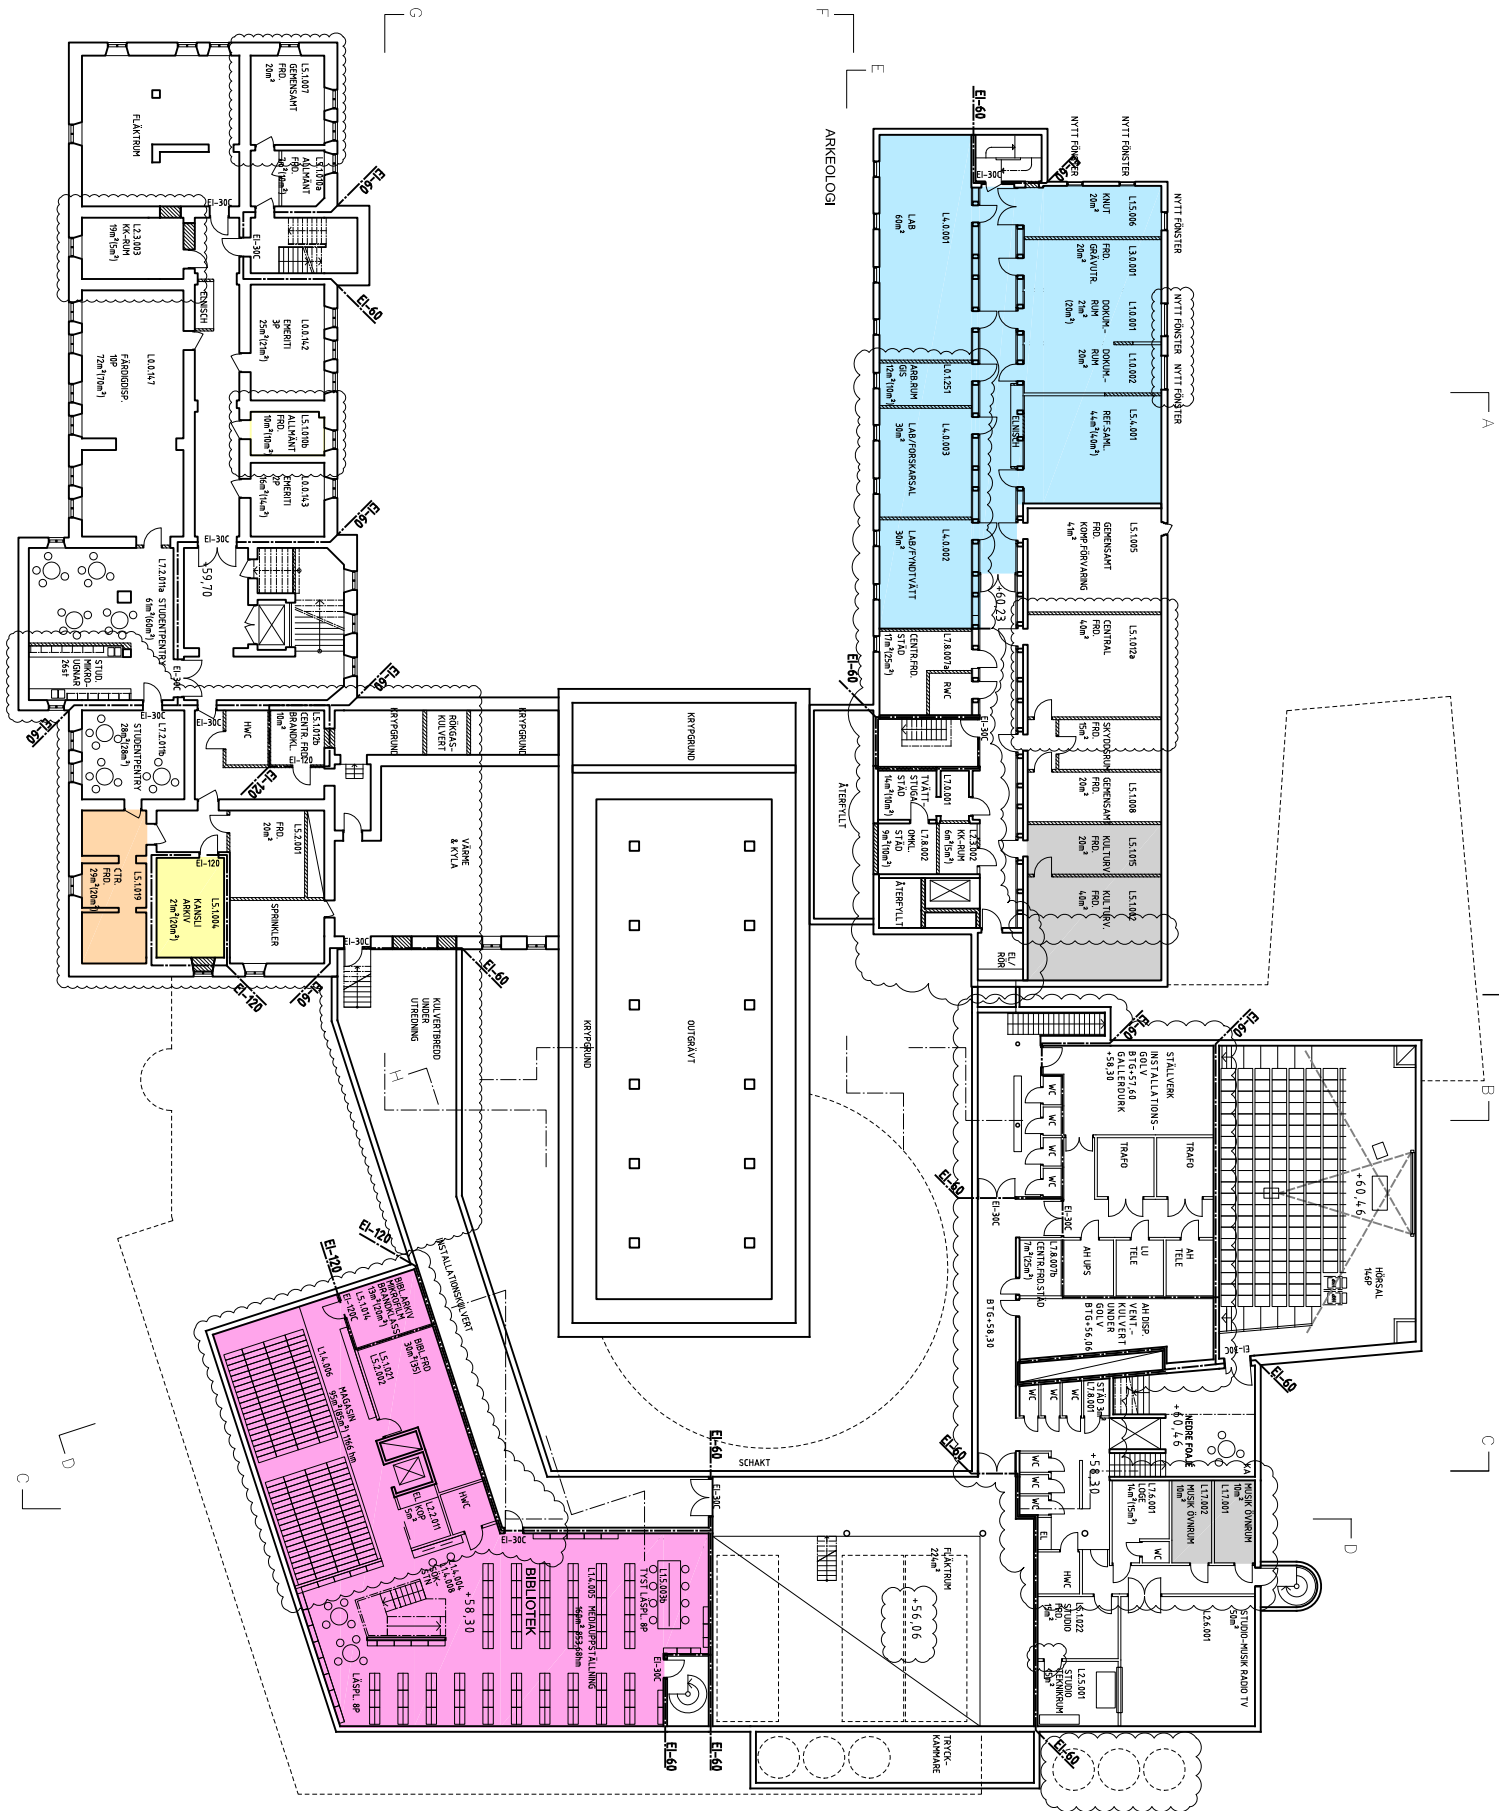

PLAN 0

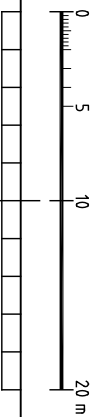


**HENRIK JAIS-NIELSEN
MATS WHITE
ARKTEKTER AB**



AKADEMISKA HUS

AKADEMISKA HUS SYD AB

[illegible]

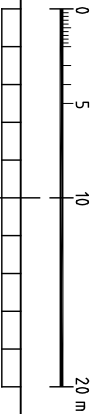


A


**HENRIK JÄS-NIELSEN
MATS WHITE
ARKTEKTER AB**


AKADEMISKA HUS

PLO: 2011-03-31 13:19 P:\ZOOLOGEN\PROGRAMHANDL\A\RITNDEF\A-401-11.DWG MARIE ROBERTSSON

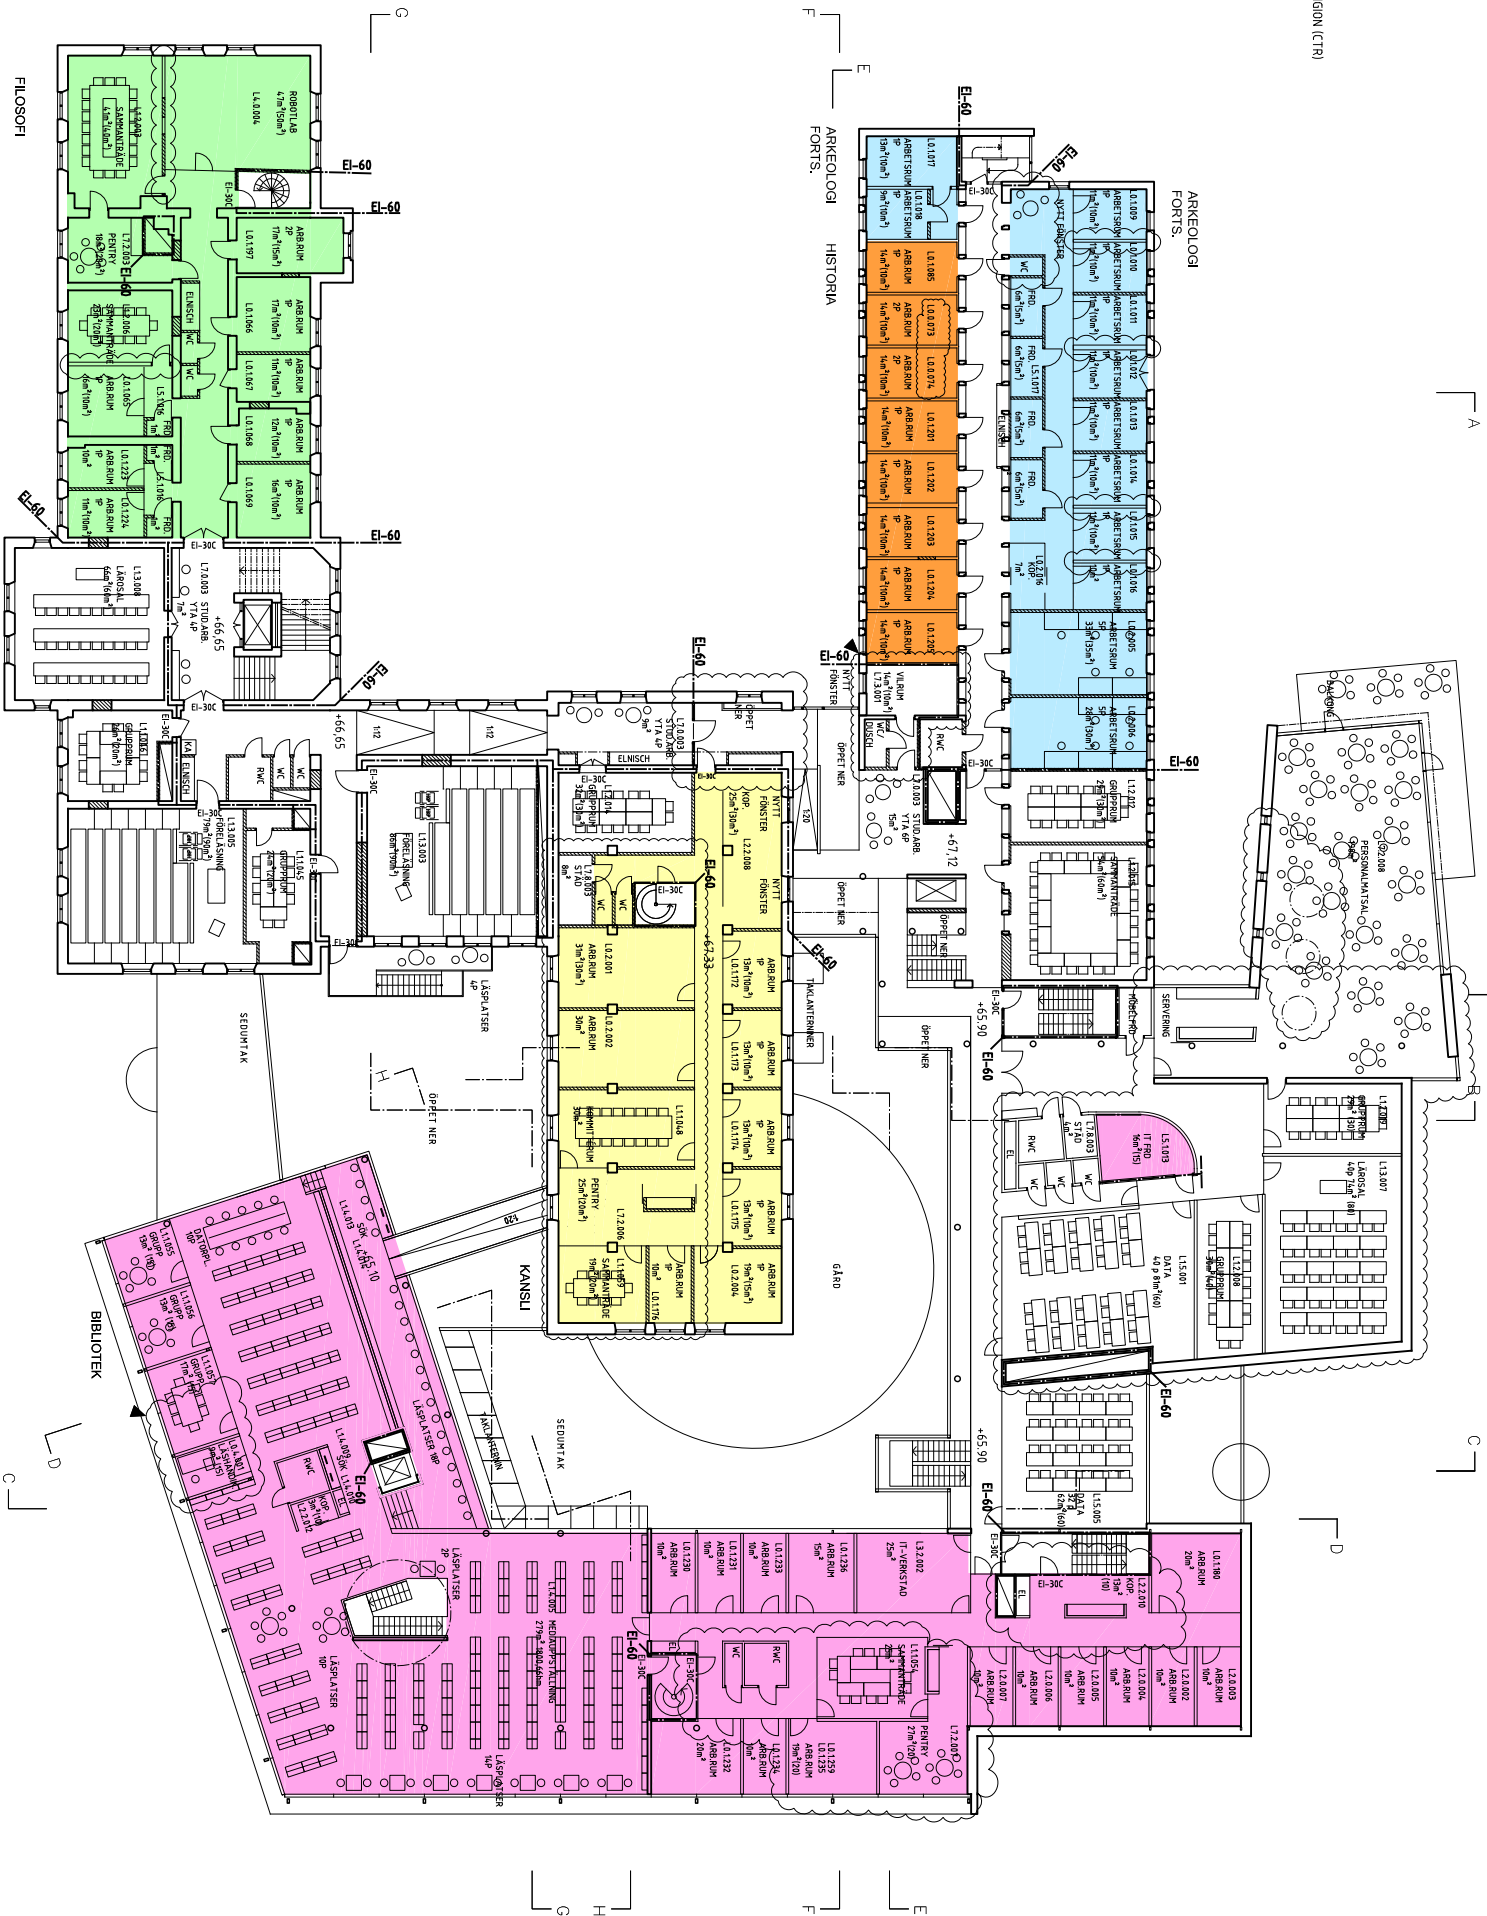


PLAN 2

 [illegible]

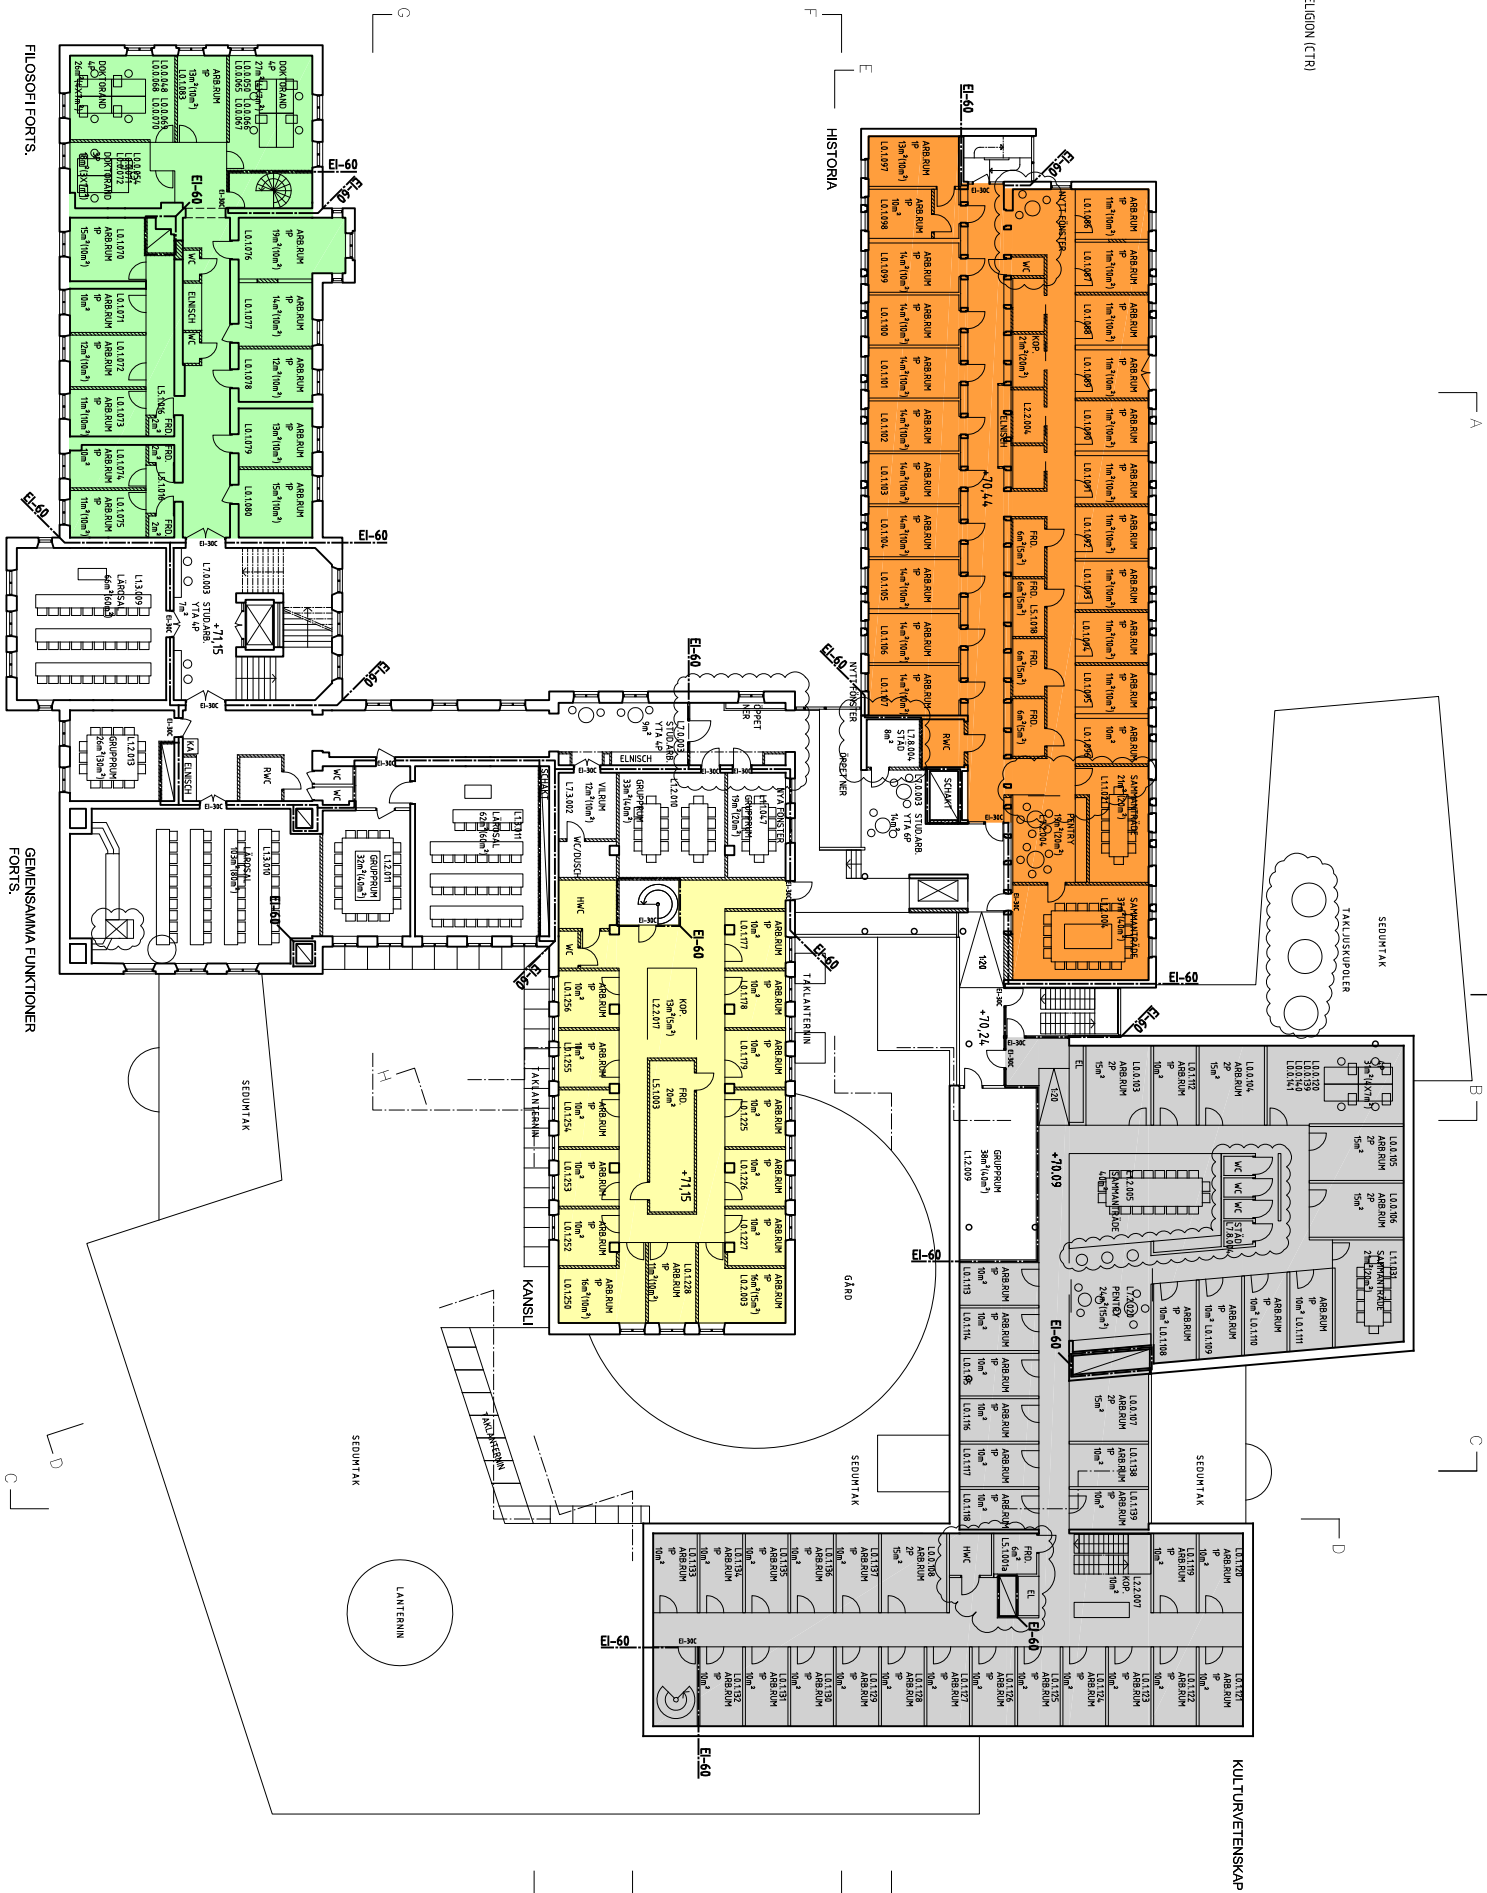

PLAN 3

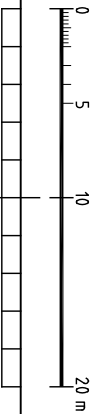


AKADEMISKA HUS

AKADEMISKA HUS SYD AB
akademiskahus.se

[illegible]



PLAN 4

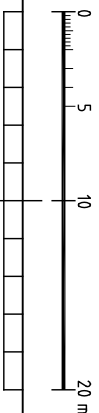

**HENRIK JAIS-NIELSEN
MATS WHITE
ARKTEKTER AB**




AKADEMISKA HUS

AKADEMISKA HUS SYD AB
akademiskahus.se

[illegible]

LAGE: S811

- ARKEOLOGI
- CENTRUM FÖR TEOLOGI OCH RELIGION (CTR)
- KULTURVET.
- BIBLIOTEK
- FILOSOFISKA
INST.
- HISTORISKA
INST.
- KANSLI

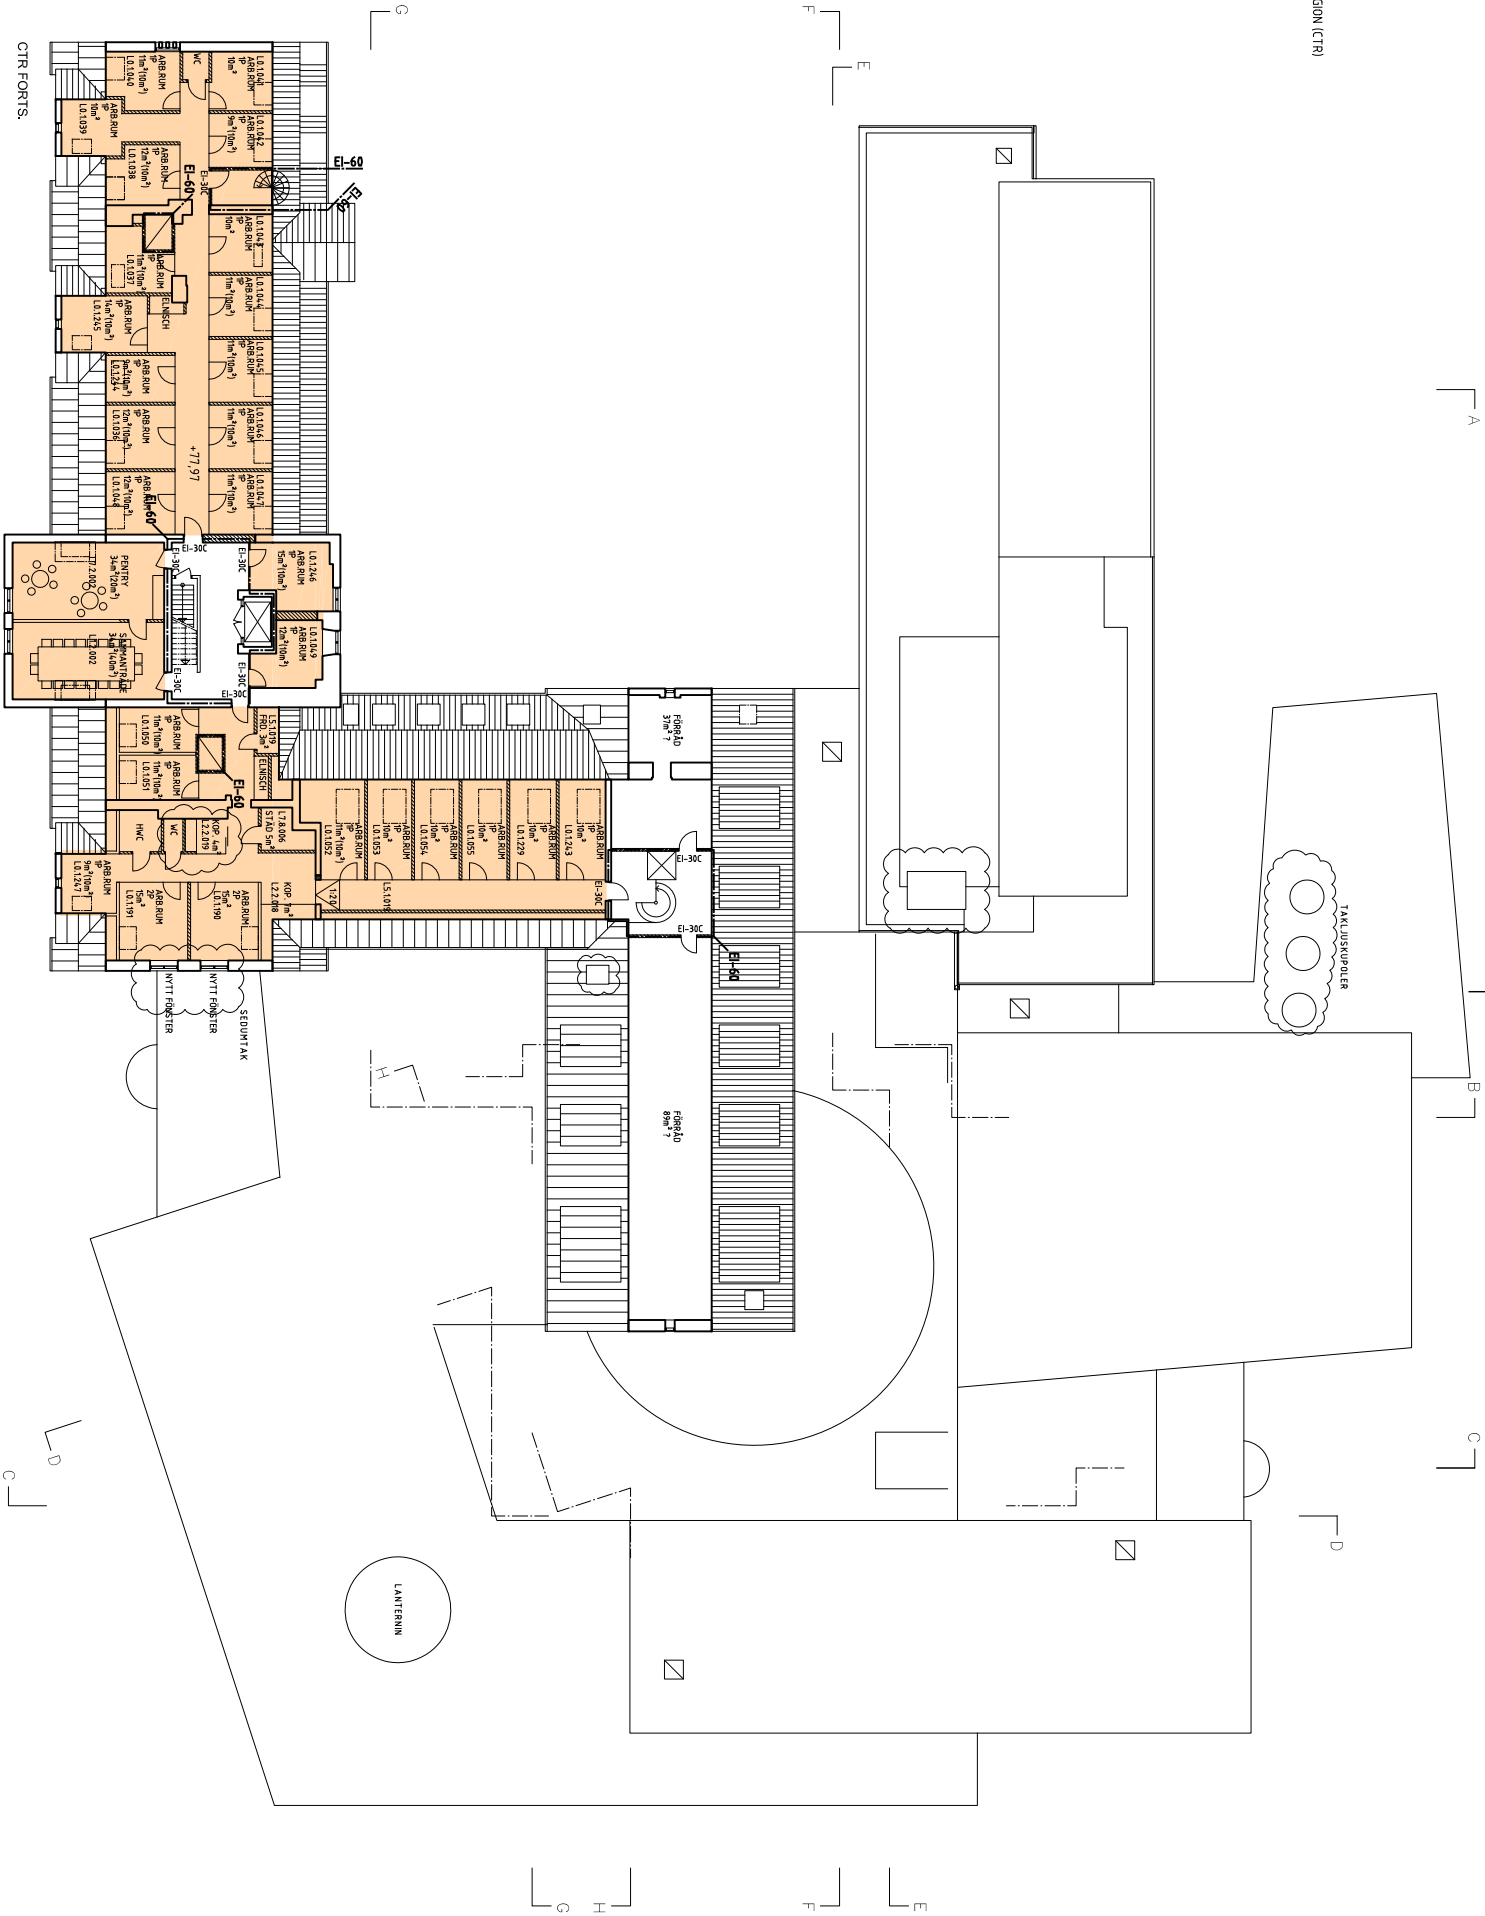

PLAN 5

HENRIK JAIS-NIESEN
MATS WHITE
ARKITEKTER AB

AKADEMISKA HUS
AKADEMISKA HUS SYD AB
akademiskahus.se

PROJEKTANT		KONSULT		PROJEKT	
HENRIK JAIS-NIESEN MATS WHITE ARKITEKTER AB		HENRIK JAIS-NIESEN MATS WHITE ARKITEKTER AB		PROJEKT	
LUND ESK. 21		79121		PLAN 5	
MT-700/701		201-02-15		1:200	
PROJEKT		201-03-25		A-40.1-15	