


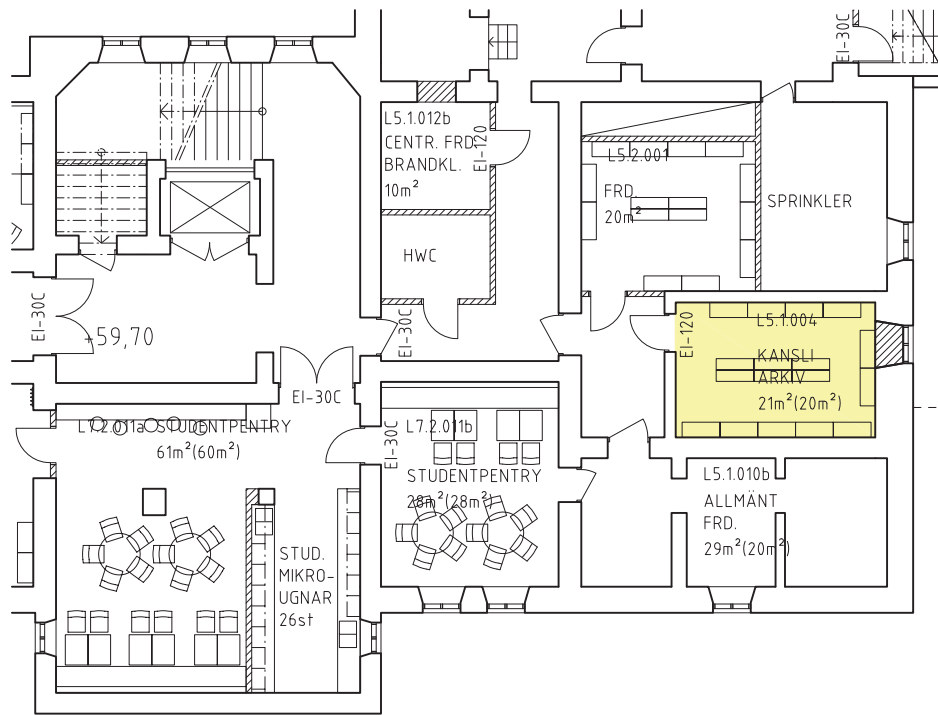


PLAN 0




LUNDS
UNIVERSITET


ZOOLOGEN
SYSTEMHANDLING
INREDNING
KANSLIET
PLAN 0

SKALA 1:200
2011-09-06

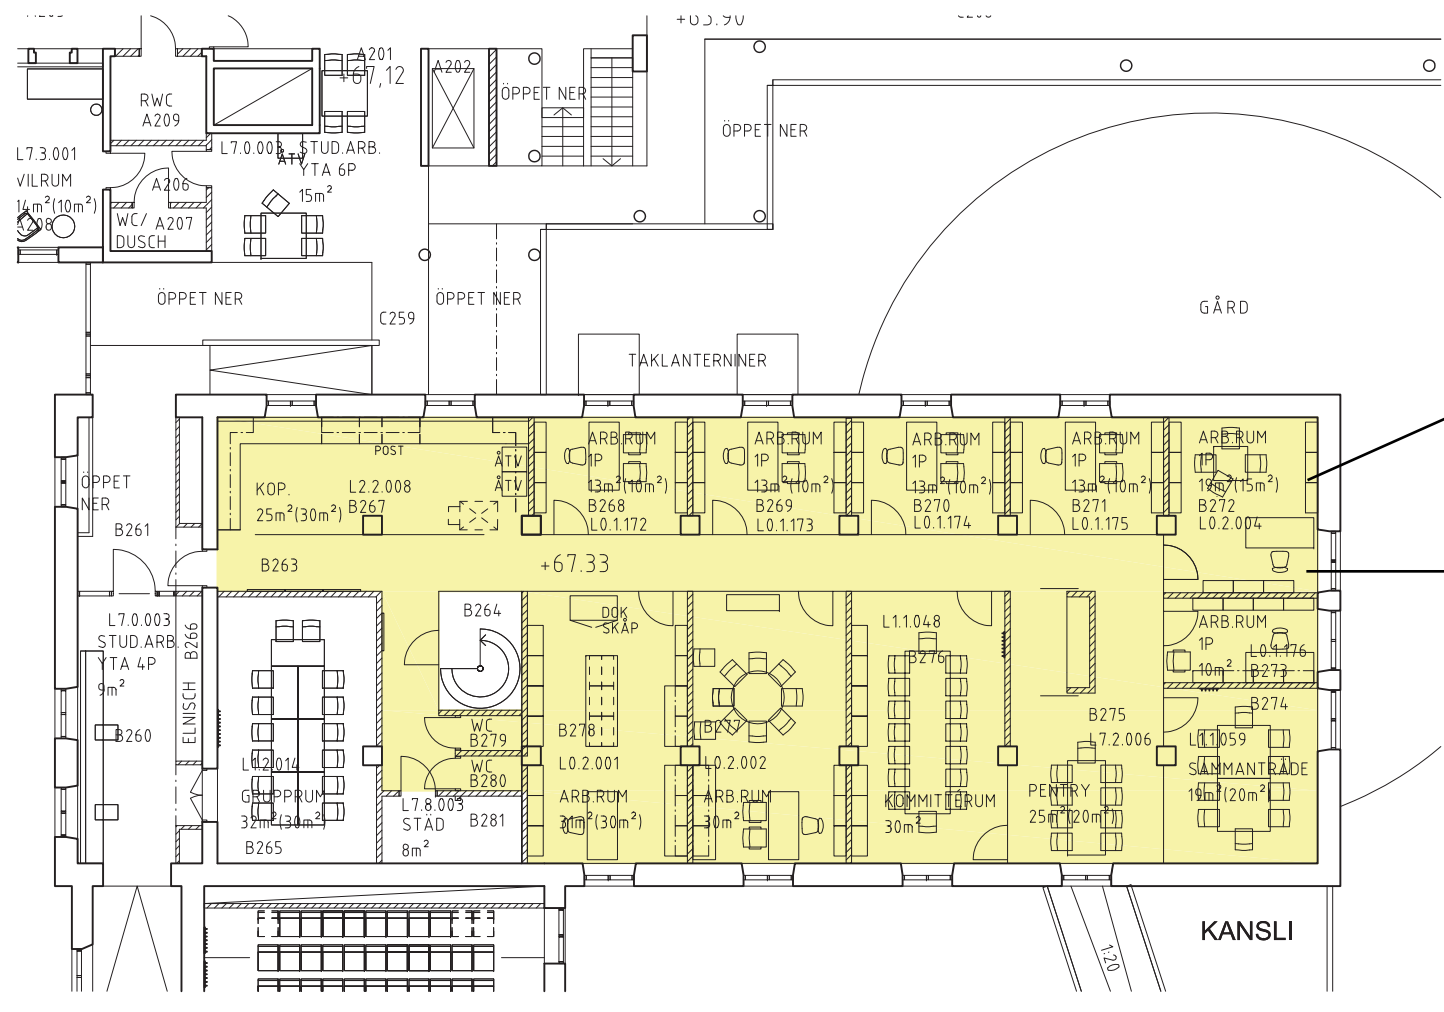

PLAN 2

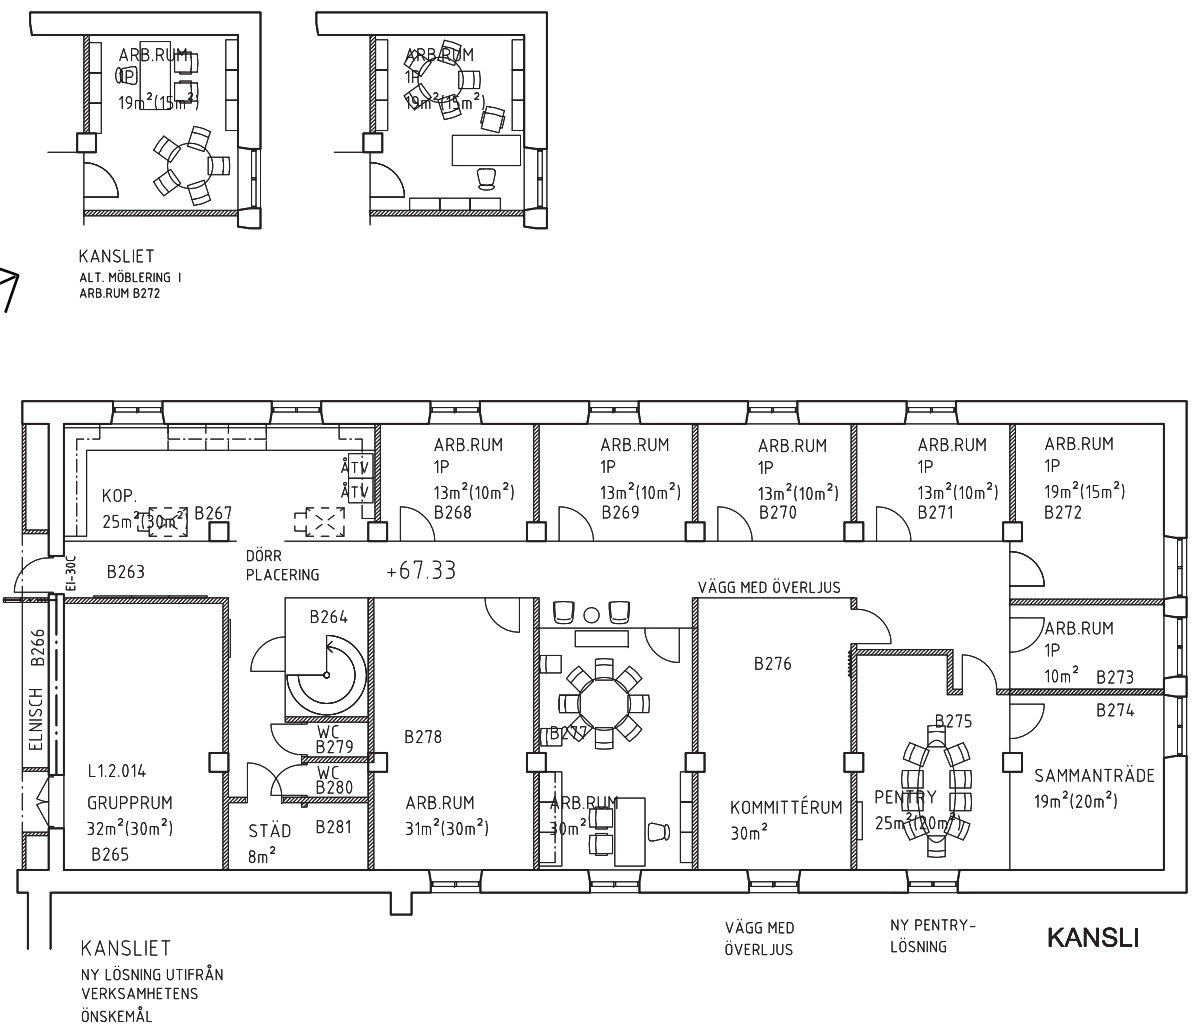

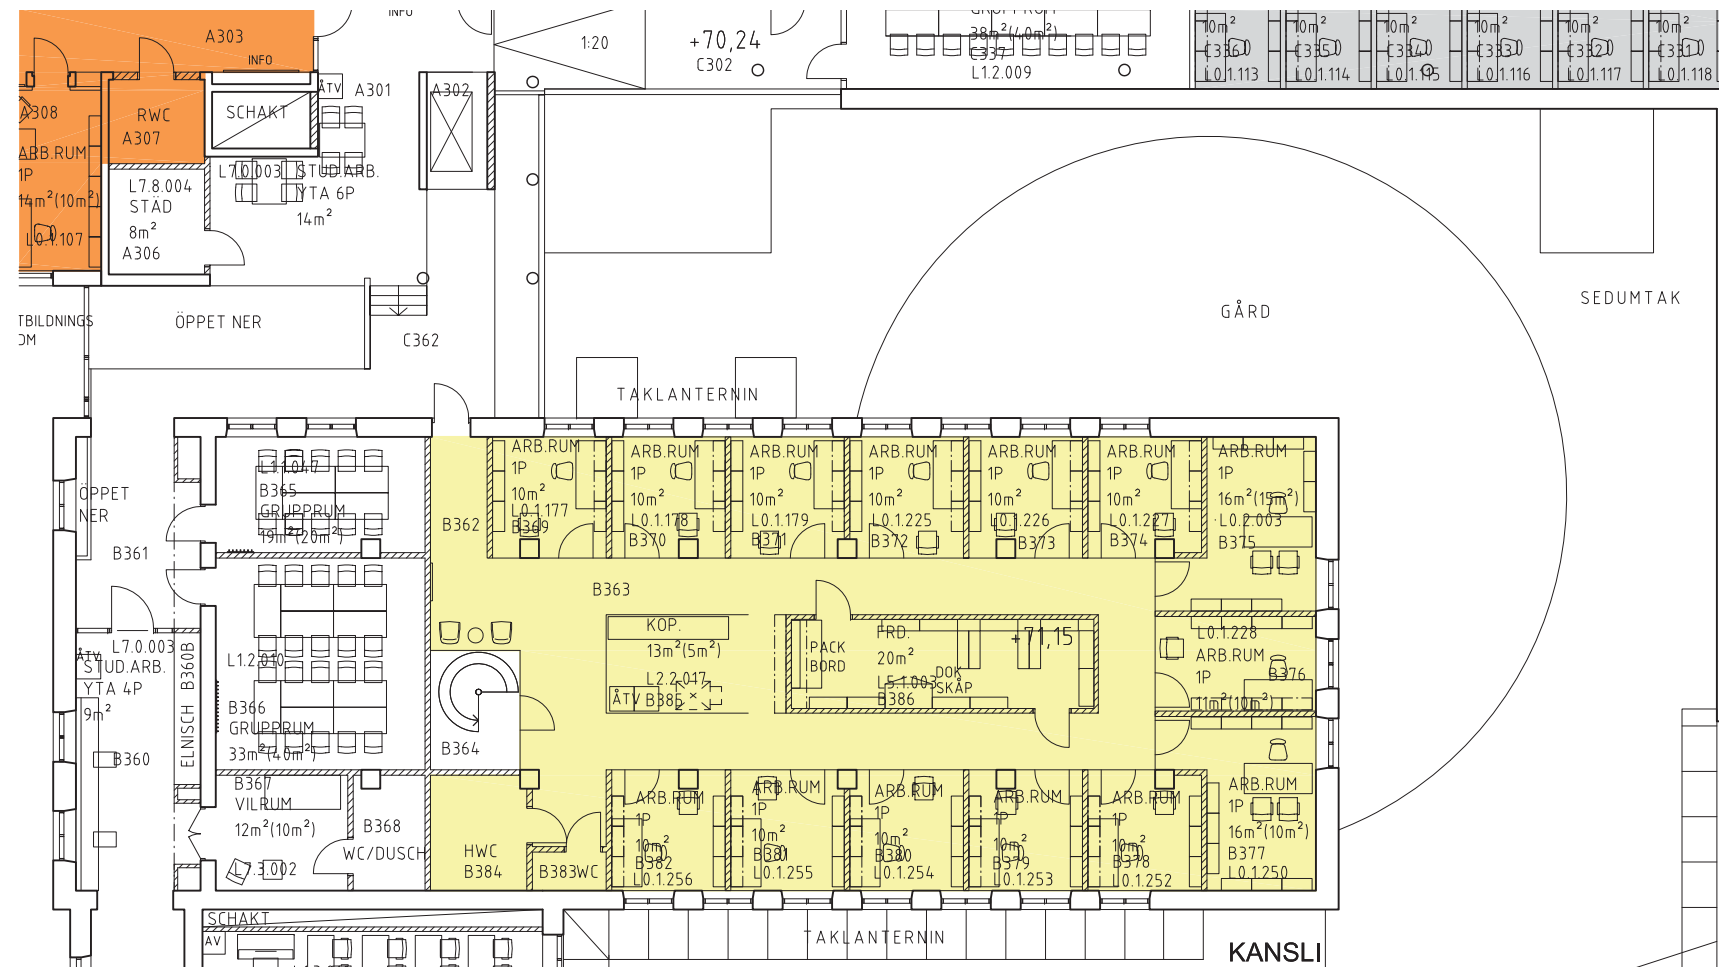

PLAN 3



LUNDS
UNIVERSITET

ZOOLOGEN
SYSTEMHANDLING
INREDNING
KANSLIET
PLAN 3

SKALA 1:200
2011-09-06