


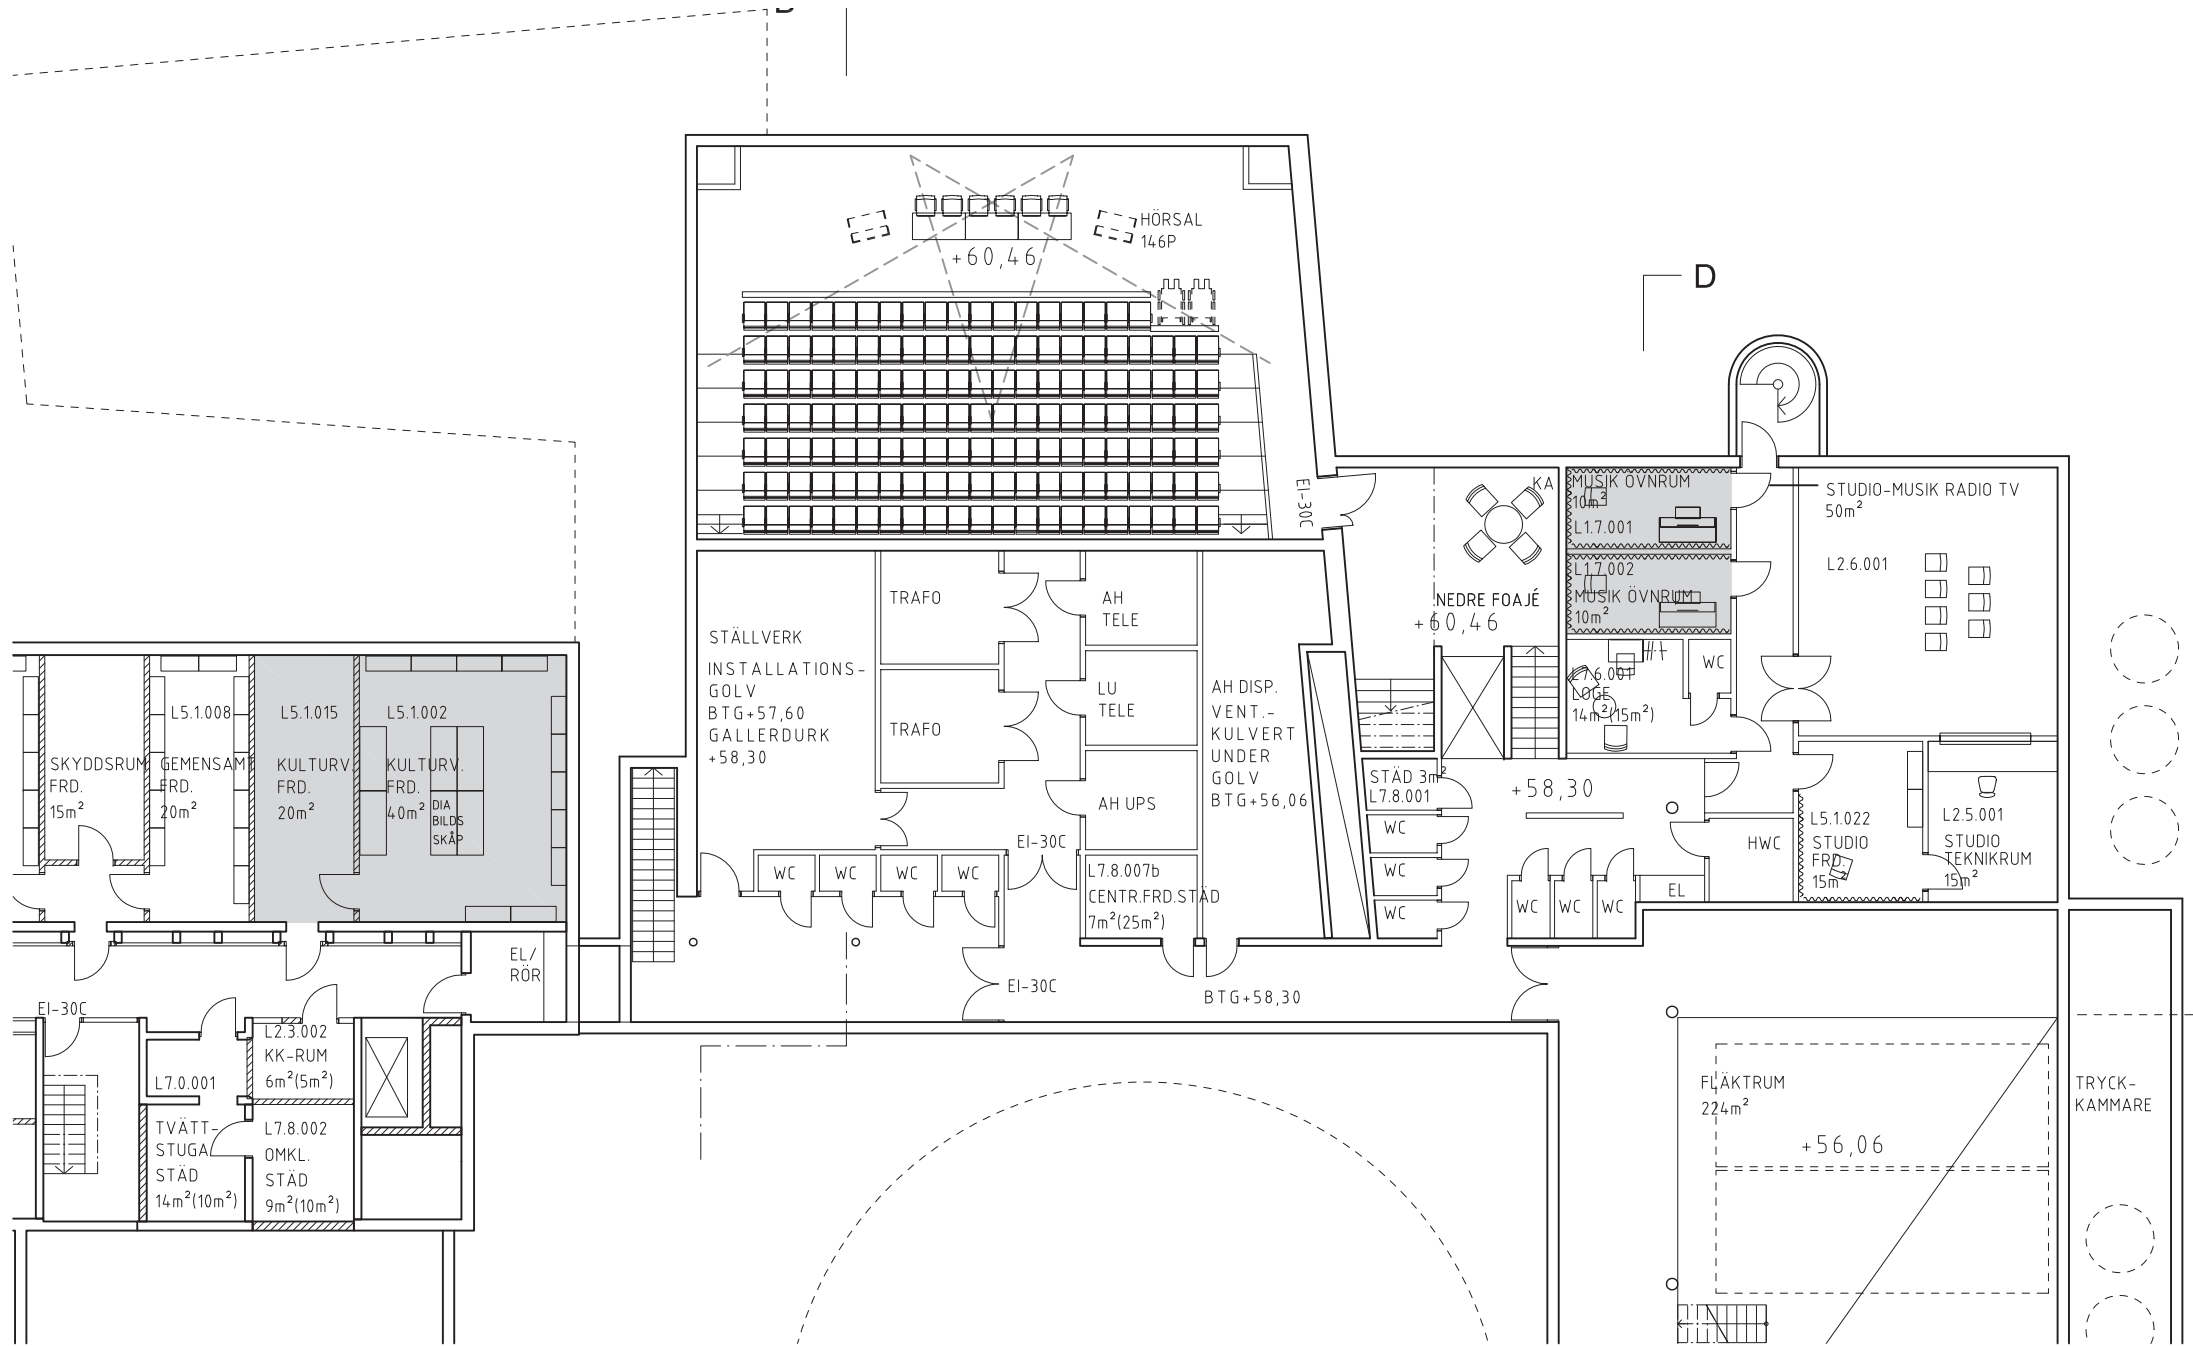


PLAN 0



LUNDS
UNIVERSITET


ZOOLOGEN
SYSTEMHANDLING
INREDNING
KULTURVETENSKAPER
PLAN 0
SKALA 1:200
2011-09-06

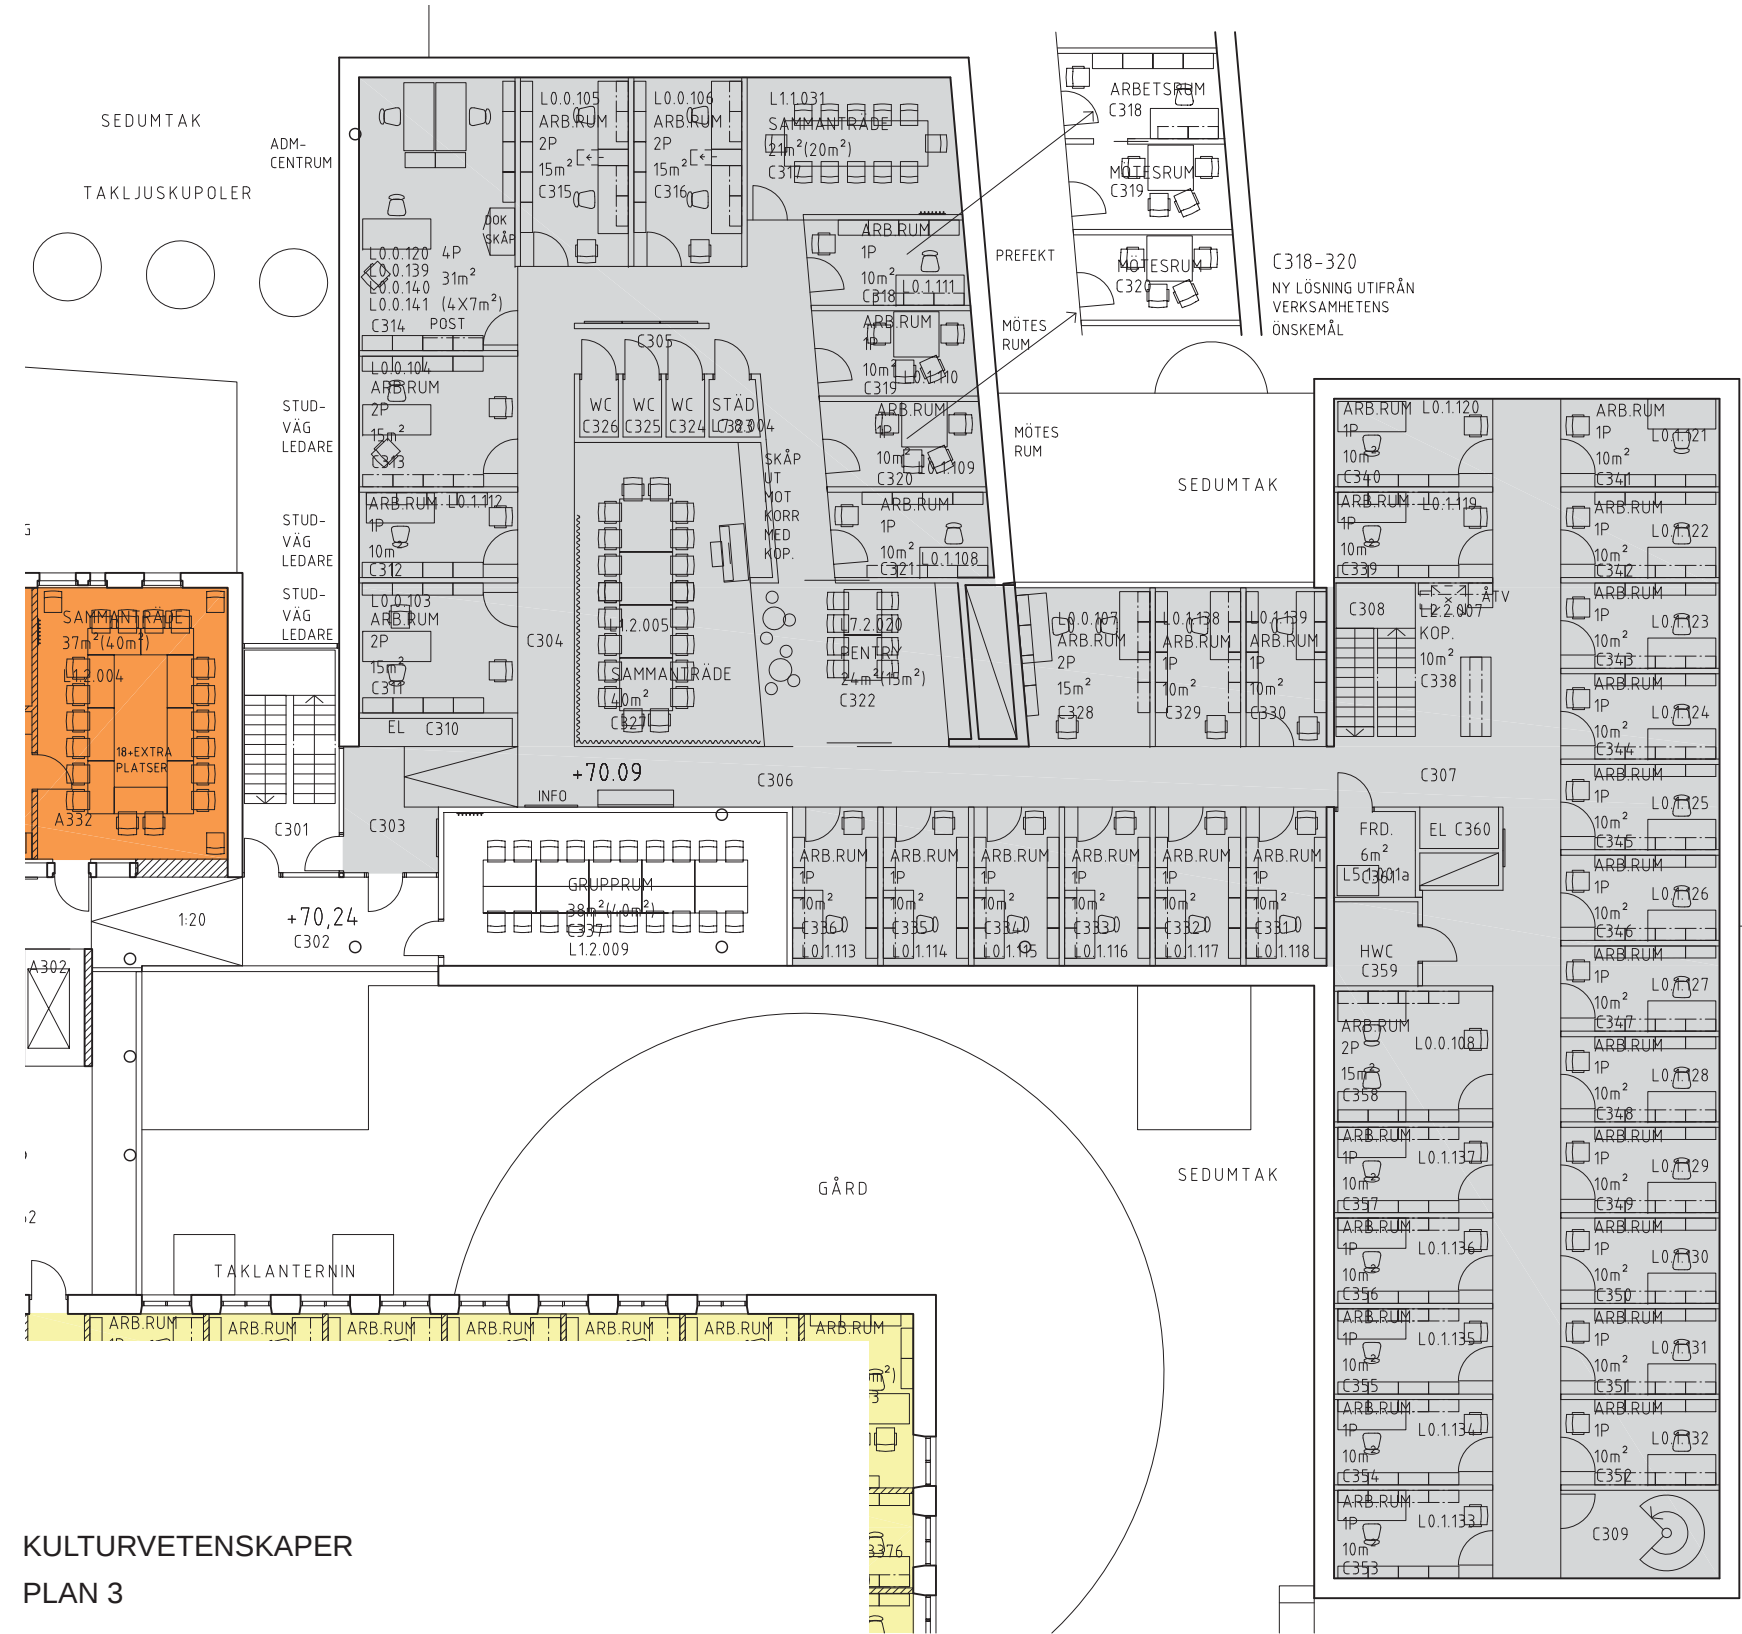

KULTURVETENSKAPER
PLAN 3



LUNDS
UNIVERSITET

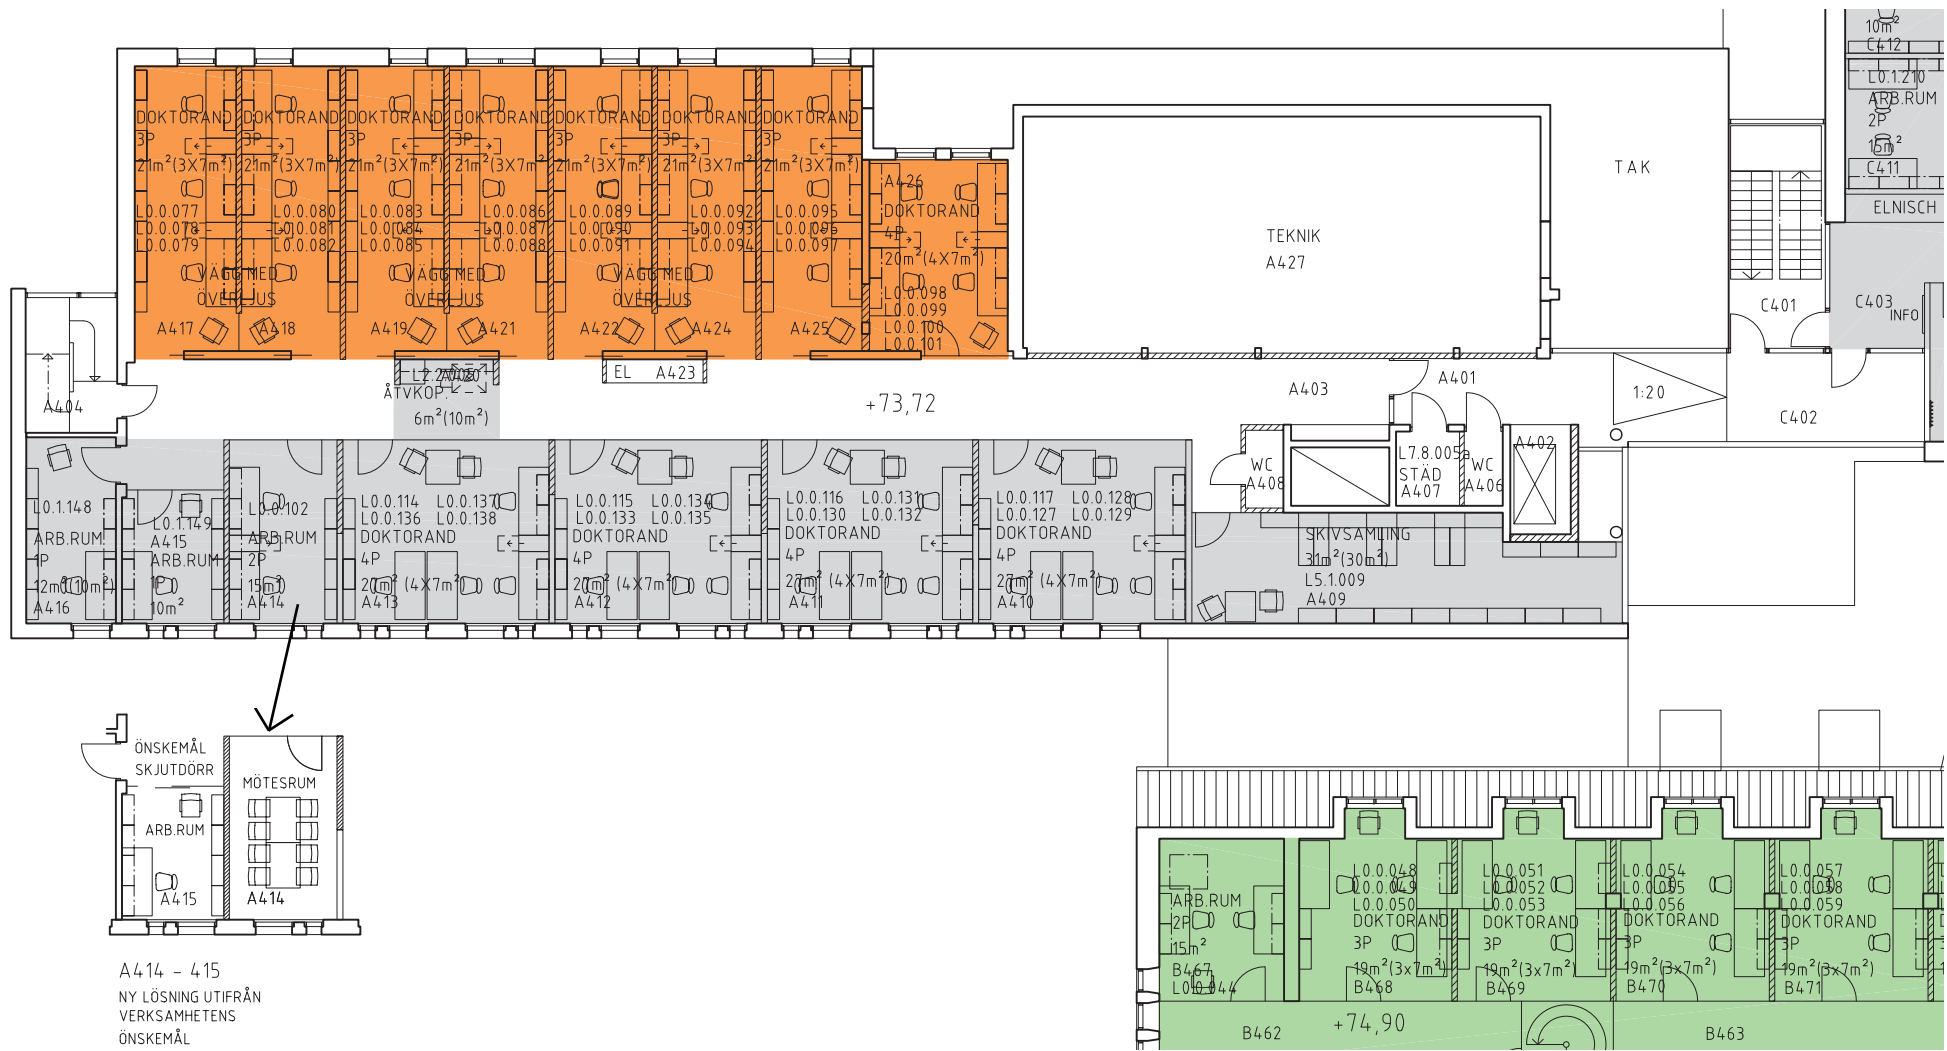

LUNDS
UNIVERSITET

ZOOLOGEN
SYSTEMHANDLING
INREDNING
KULTURVETENSKAPER
PLAN 4 hus A SKALA 1:200
2011-09-06

