




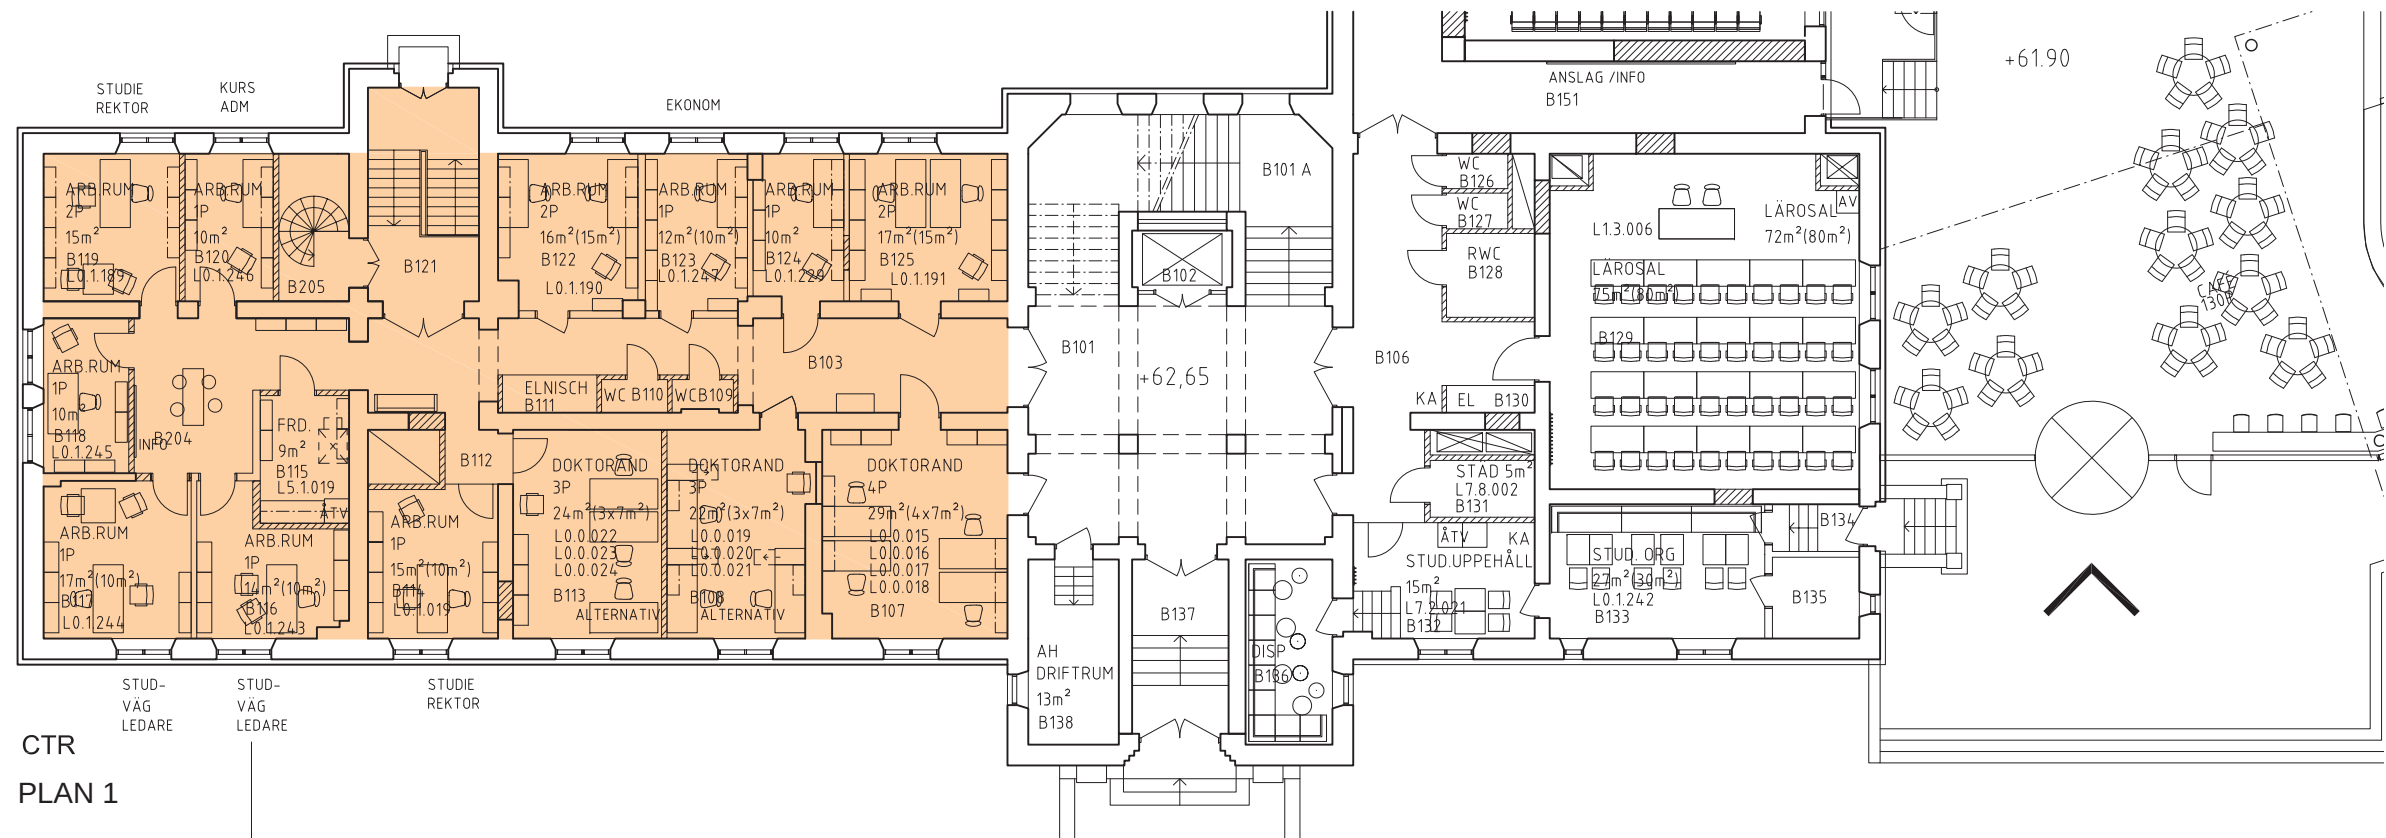

PLAN 0

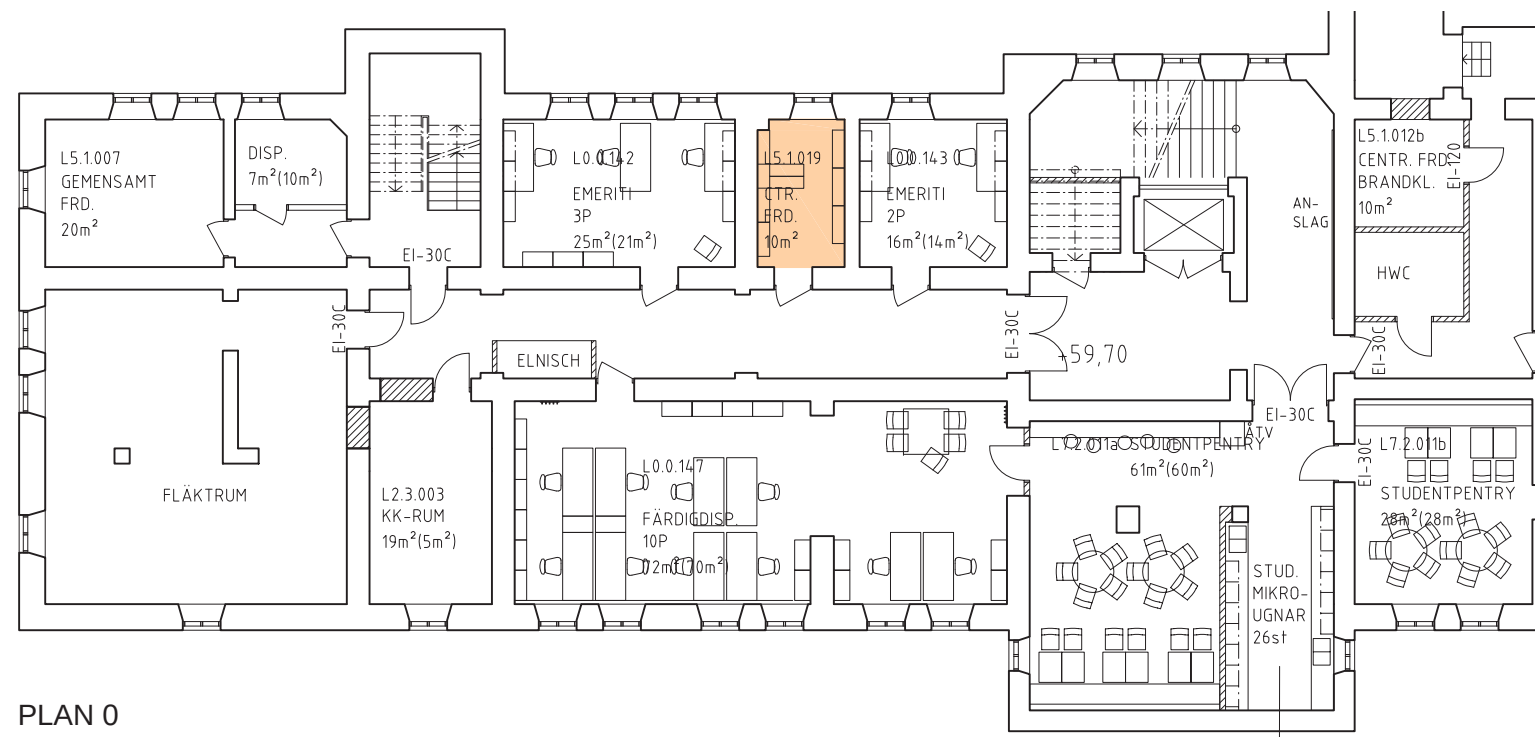

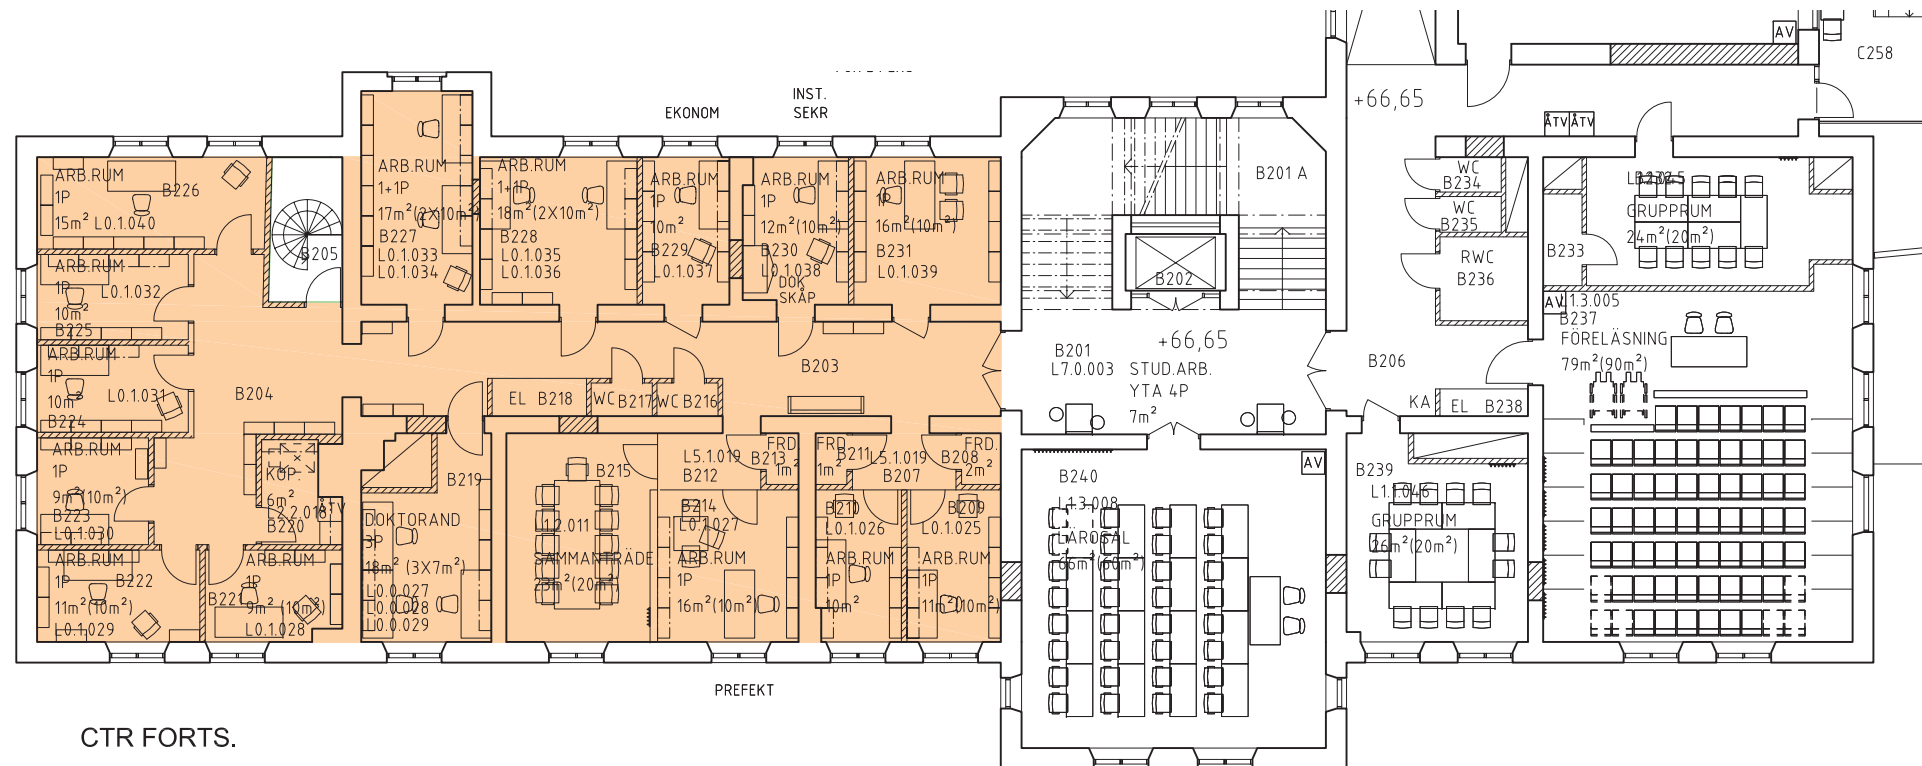

CTR FORTS.


PLAN 2



LUNDS
UNIVERSITET

ZOOLOGEN
SYSTEMHANDLING
INREDNING
CTR
PLAN 2

SKALA 1:200
2011-09-06

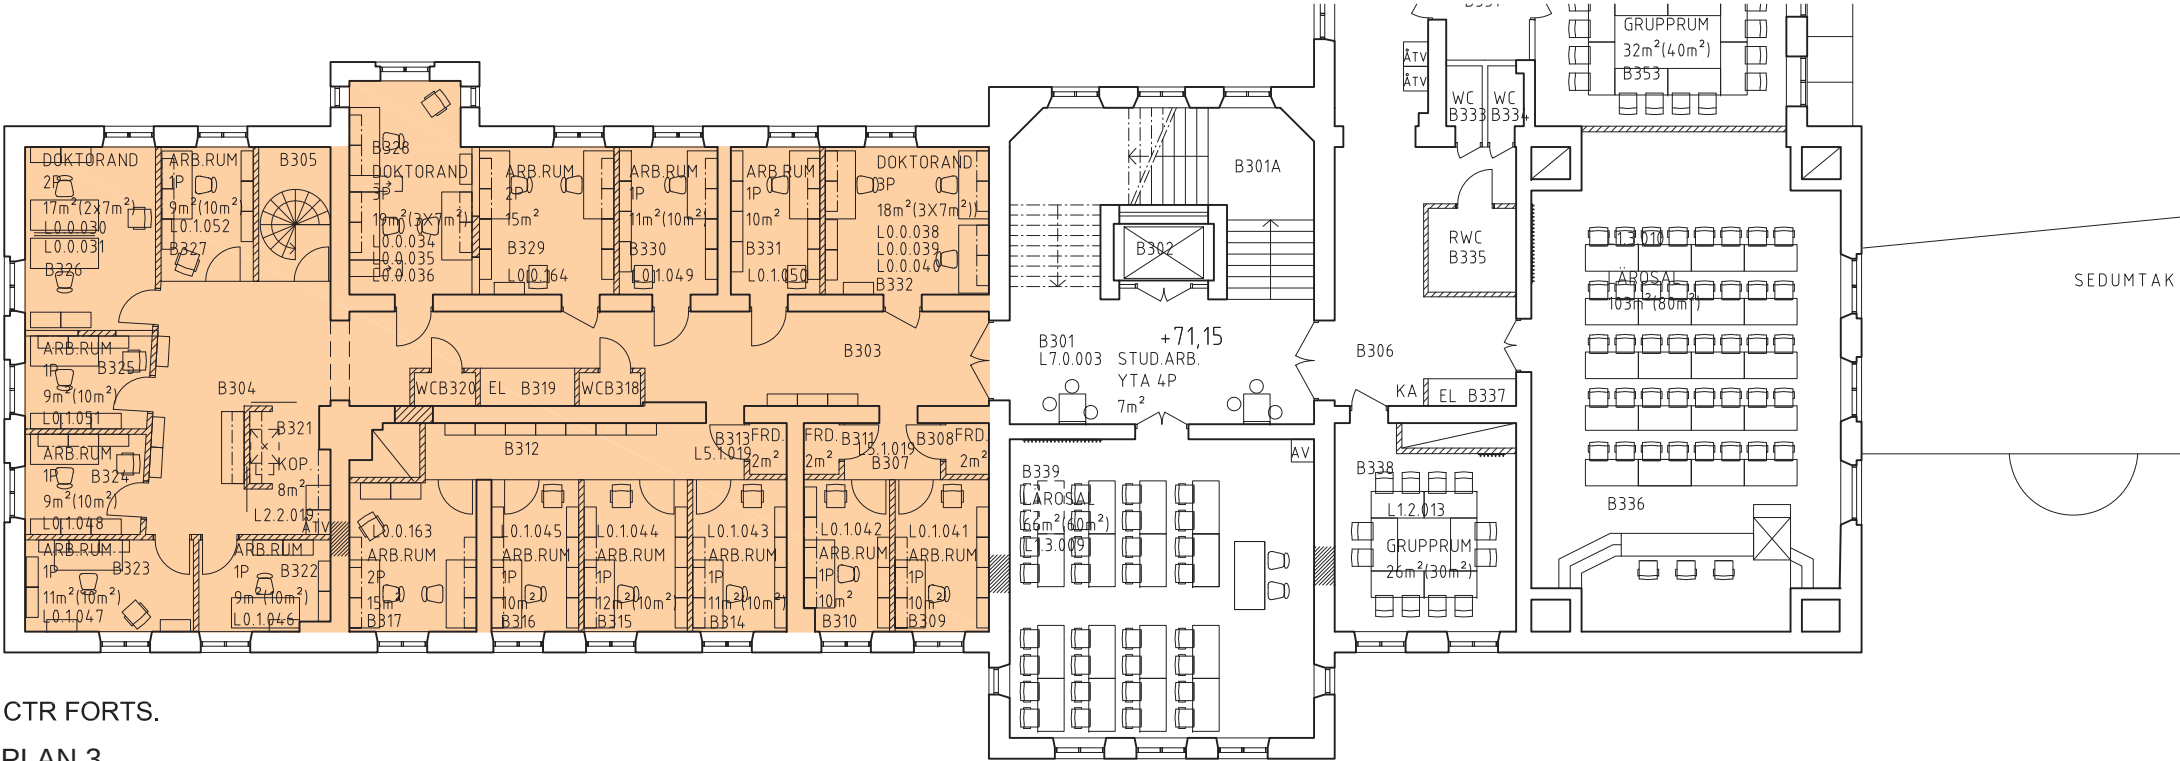


CTR FORTS.
PLAN 3



LUNDS
UNIVERSITET

ZOOLOGEN
SYSTEMHANDLING
INREDNING
CTR
PLAN 3

SKALA 1:200
2011-09-06

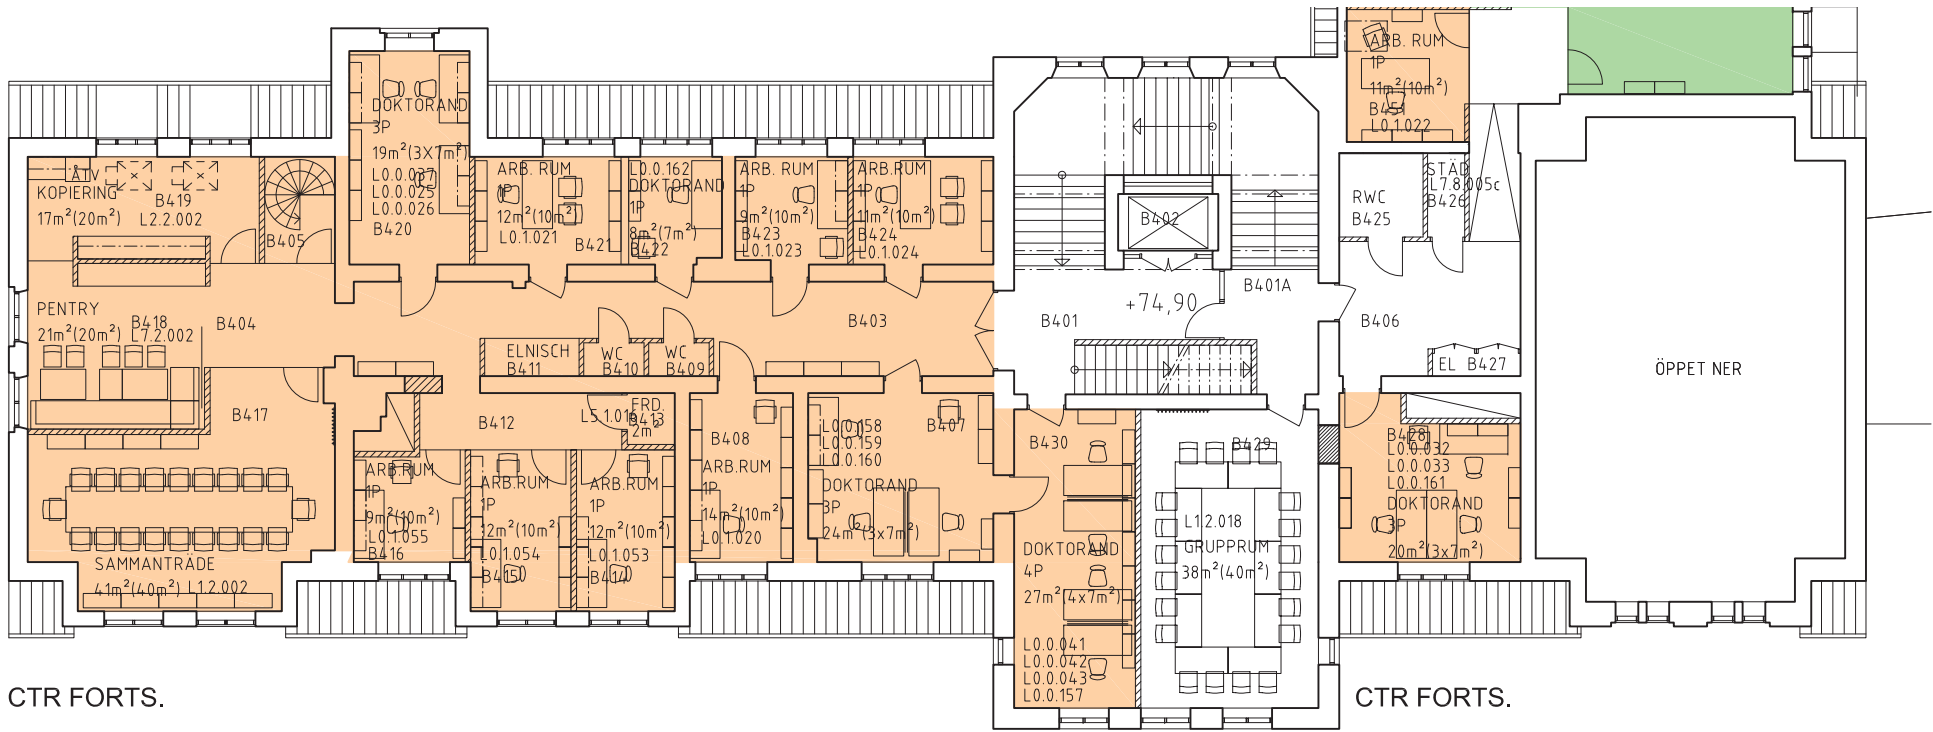

LUNDS
UNIVERSITET

ZOOLOGEN
SYSTEMHANDLING
INREDNING
CTR
PLAN 4

SKALA 1:200
2011-09-06