




PLAN 4



LUNDS
UNIVERSITET

ZOOLOGEN
SYSTEMHANDLING
INREDNING
FILOSOFI
PLAN 4

SKALA 1:200
2011-09-06

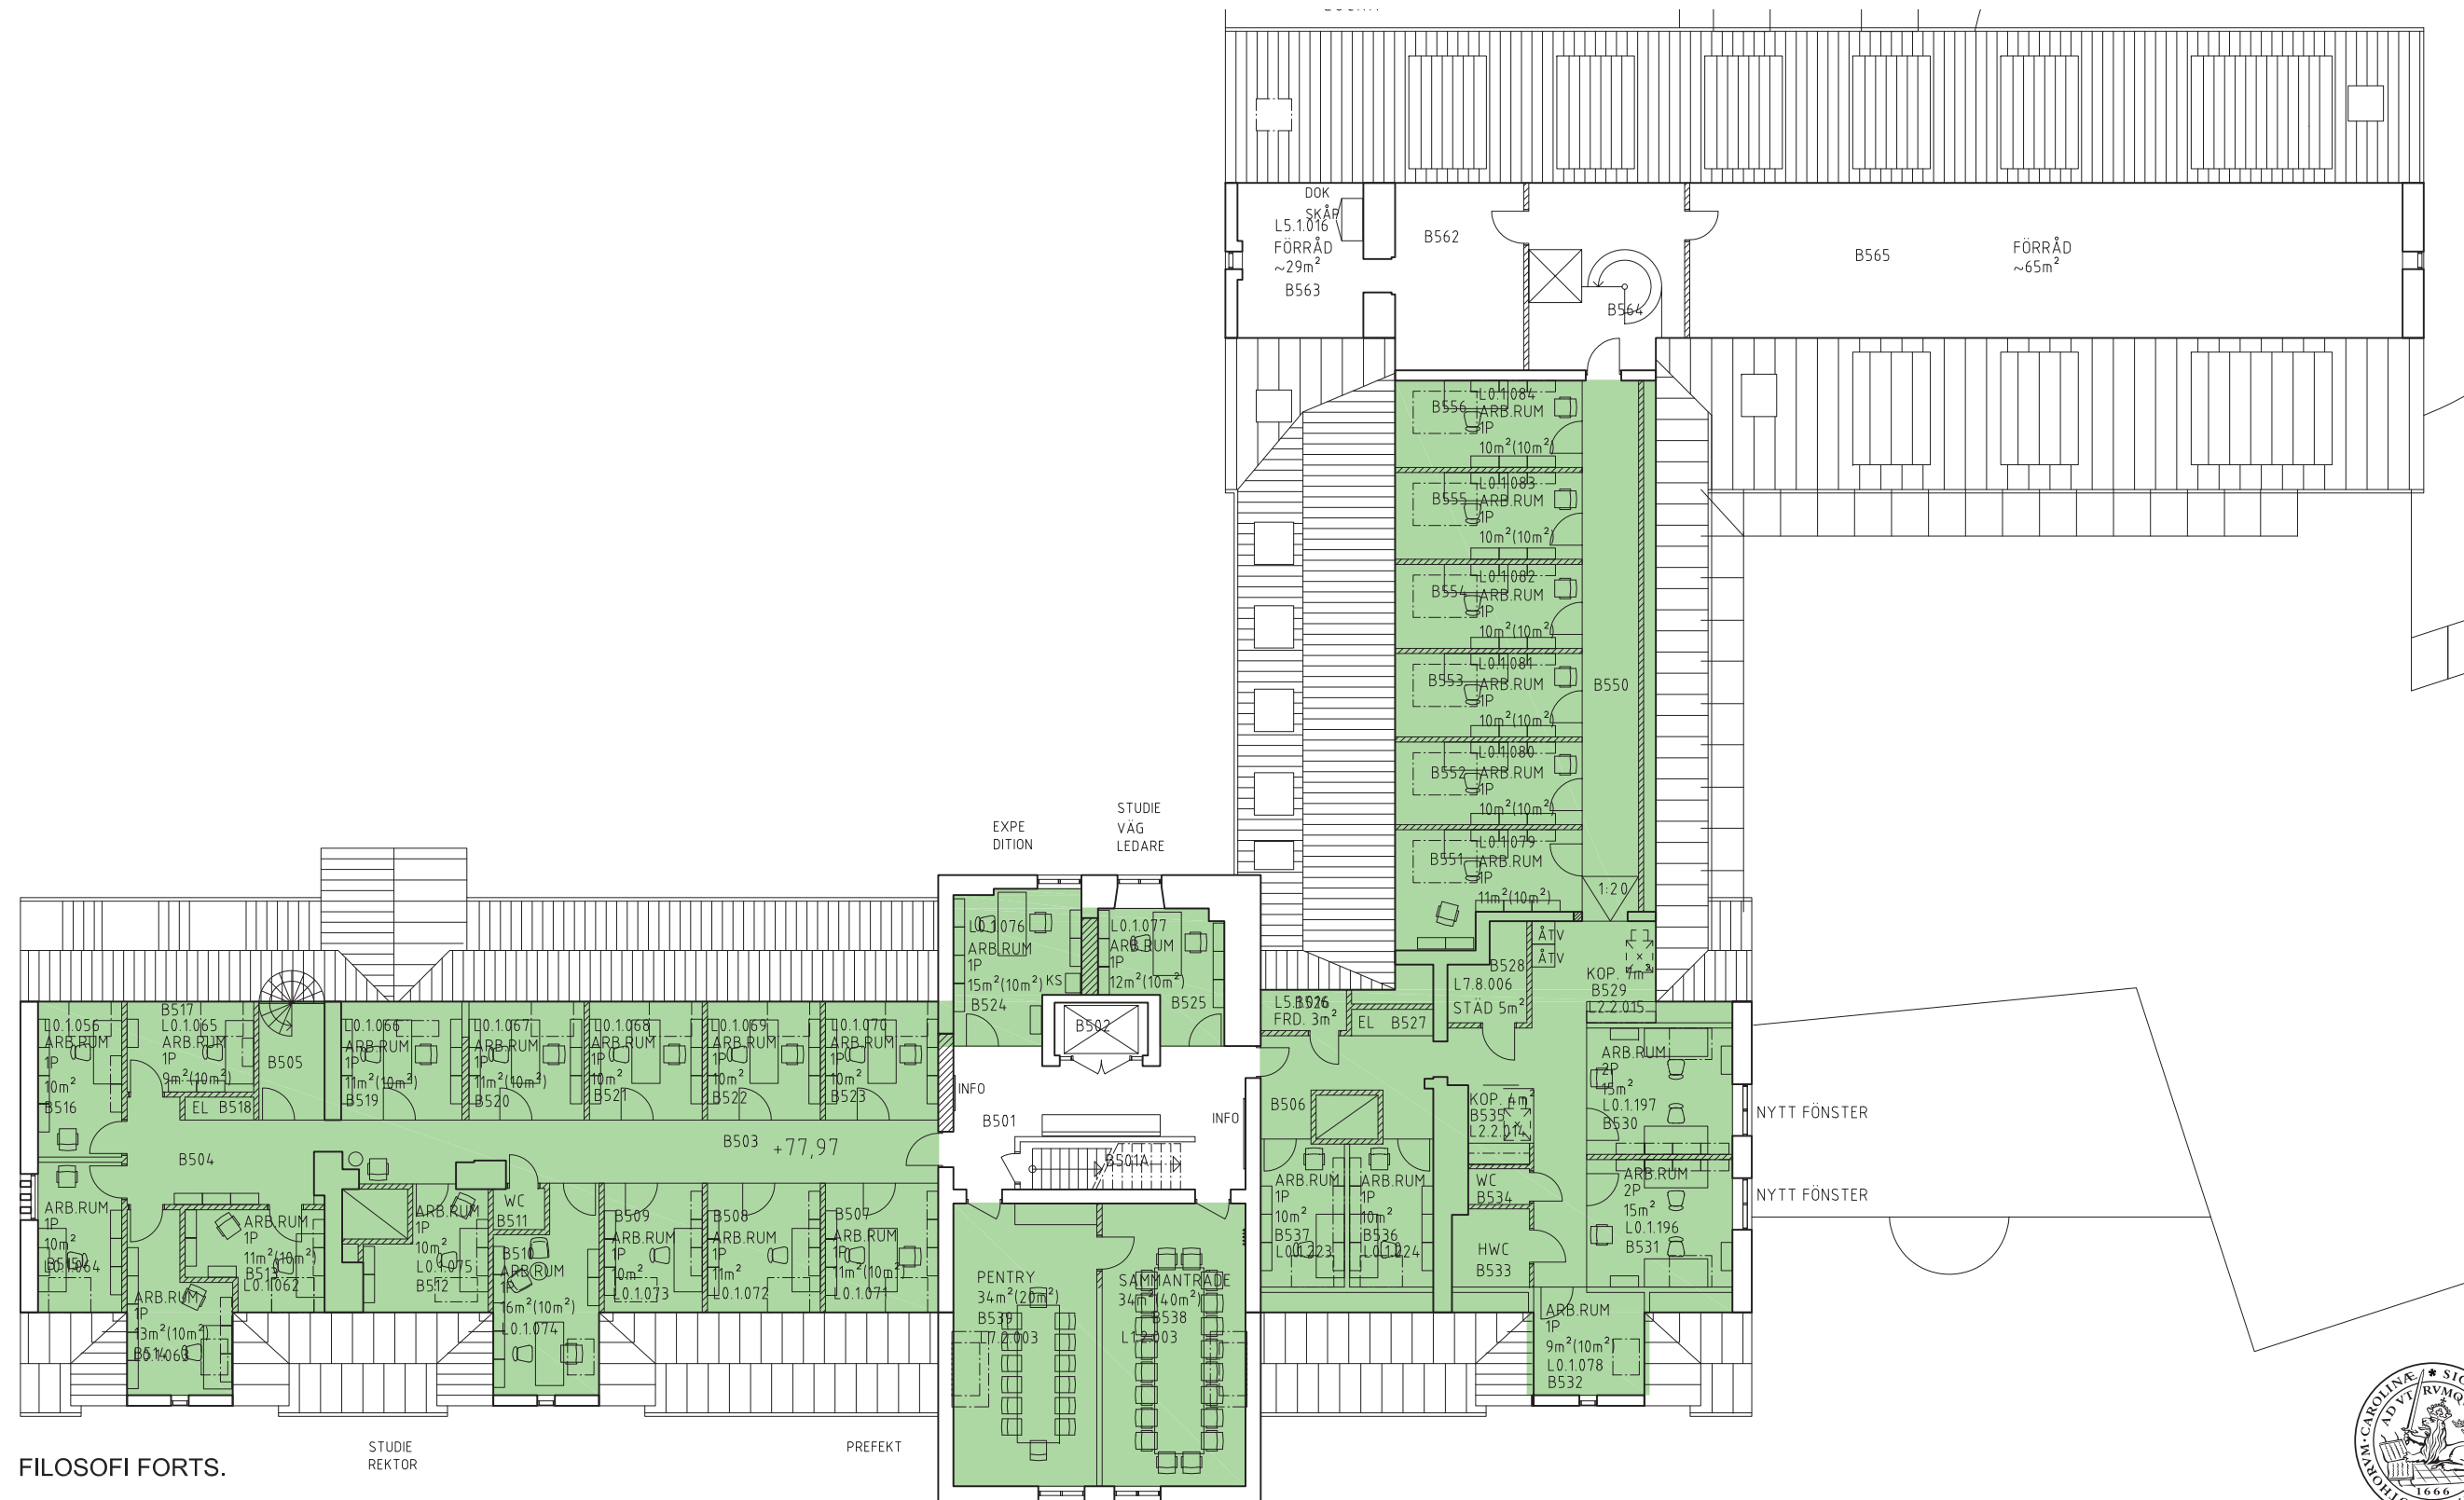

FILOSOFI FORTS.

STUDIE
REKTOR

PREFEKT

PLAN 5



LUNDS
UNIVERSITET

ZOOLOGEN
SYSTEMHANDLING
INREDNING
FILOSOFI
PLAN 5

SKALA 1:200
2011-09-06