


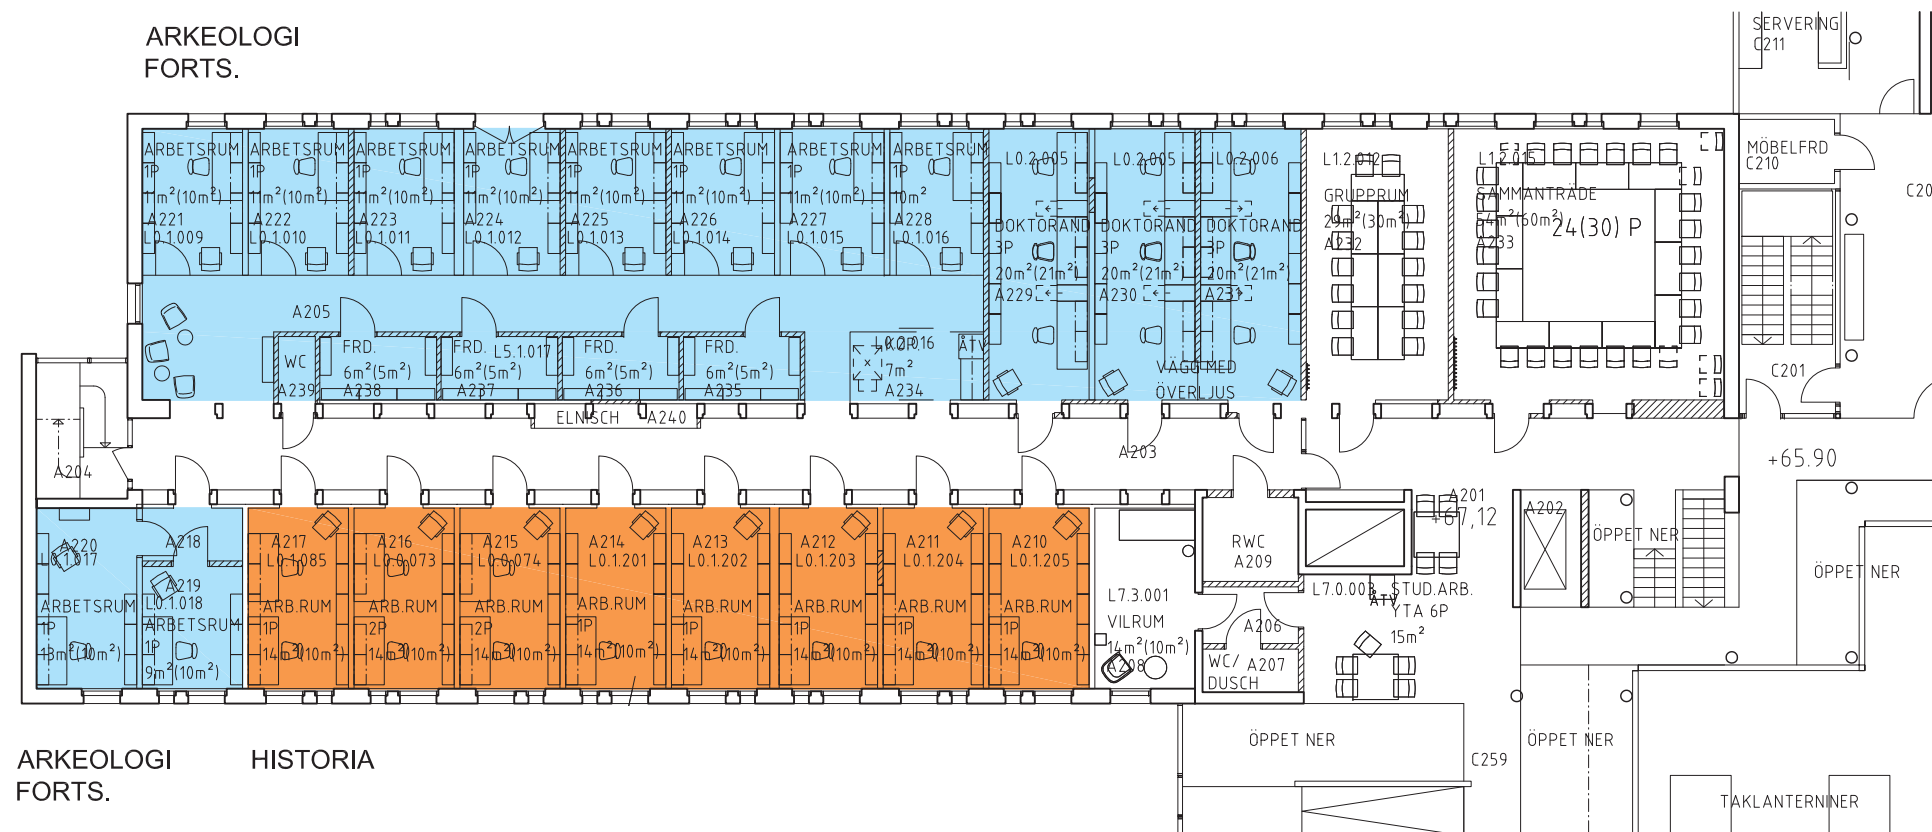


PLAN 2



LUNDS
UNIVERSITET

ZOOLOGEN
SYSTEMHANDLING
INREDNING
HISTORISKA
PLAN 2

SKALA 1:200
2011-09-06

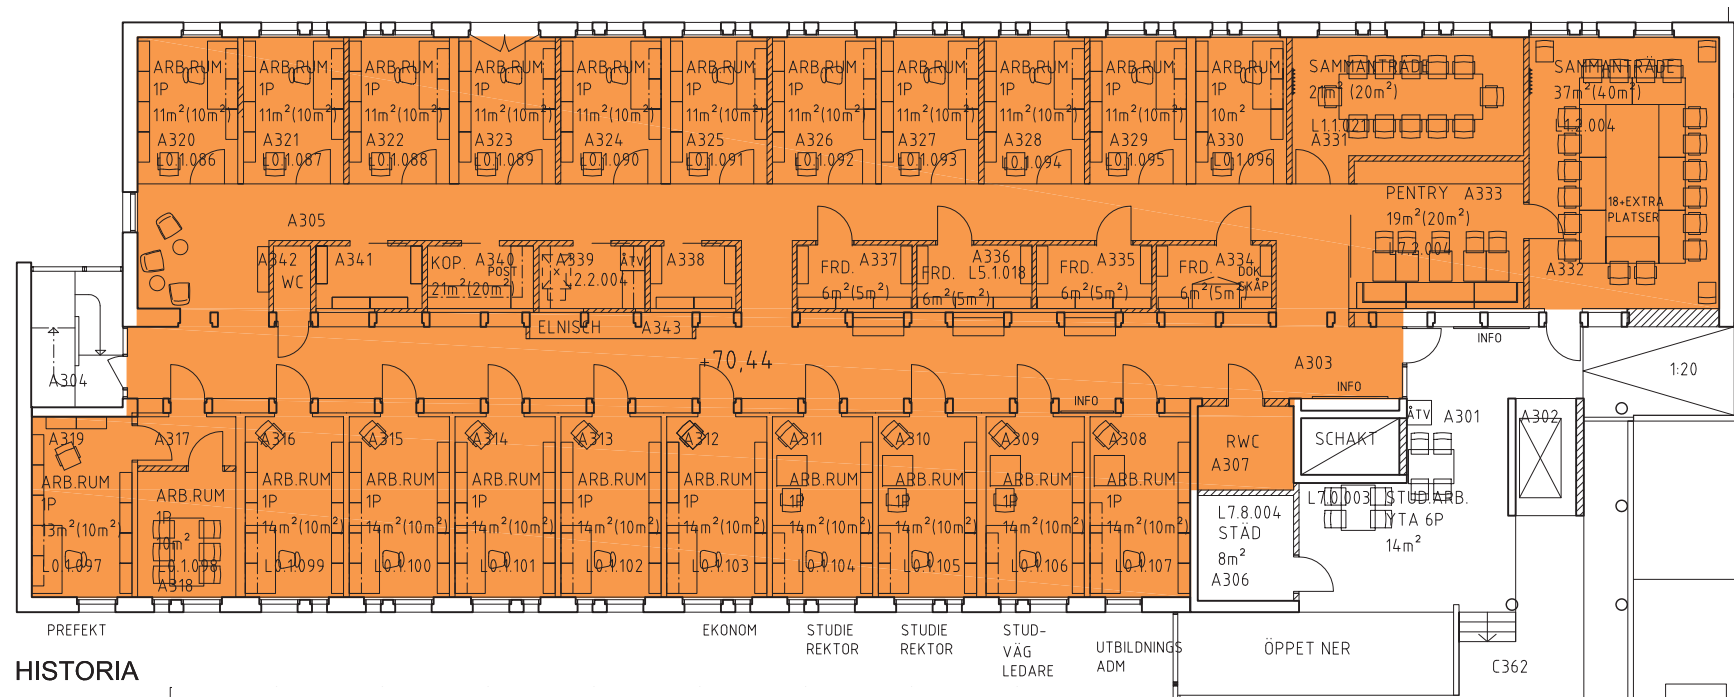

HISTORIA

PLAN 3




LUNDS
UNIVERSITET

ZOOLOGEN
SYSTEMHANDLING
INREDNING
HISTORISKA
PLAN 3

SKALA 1:200
2011-09-06

HISTORIA

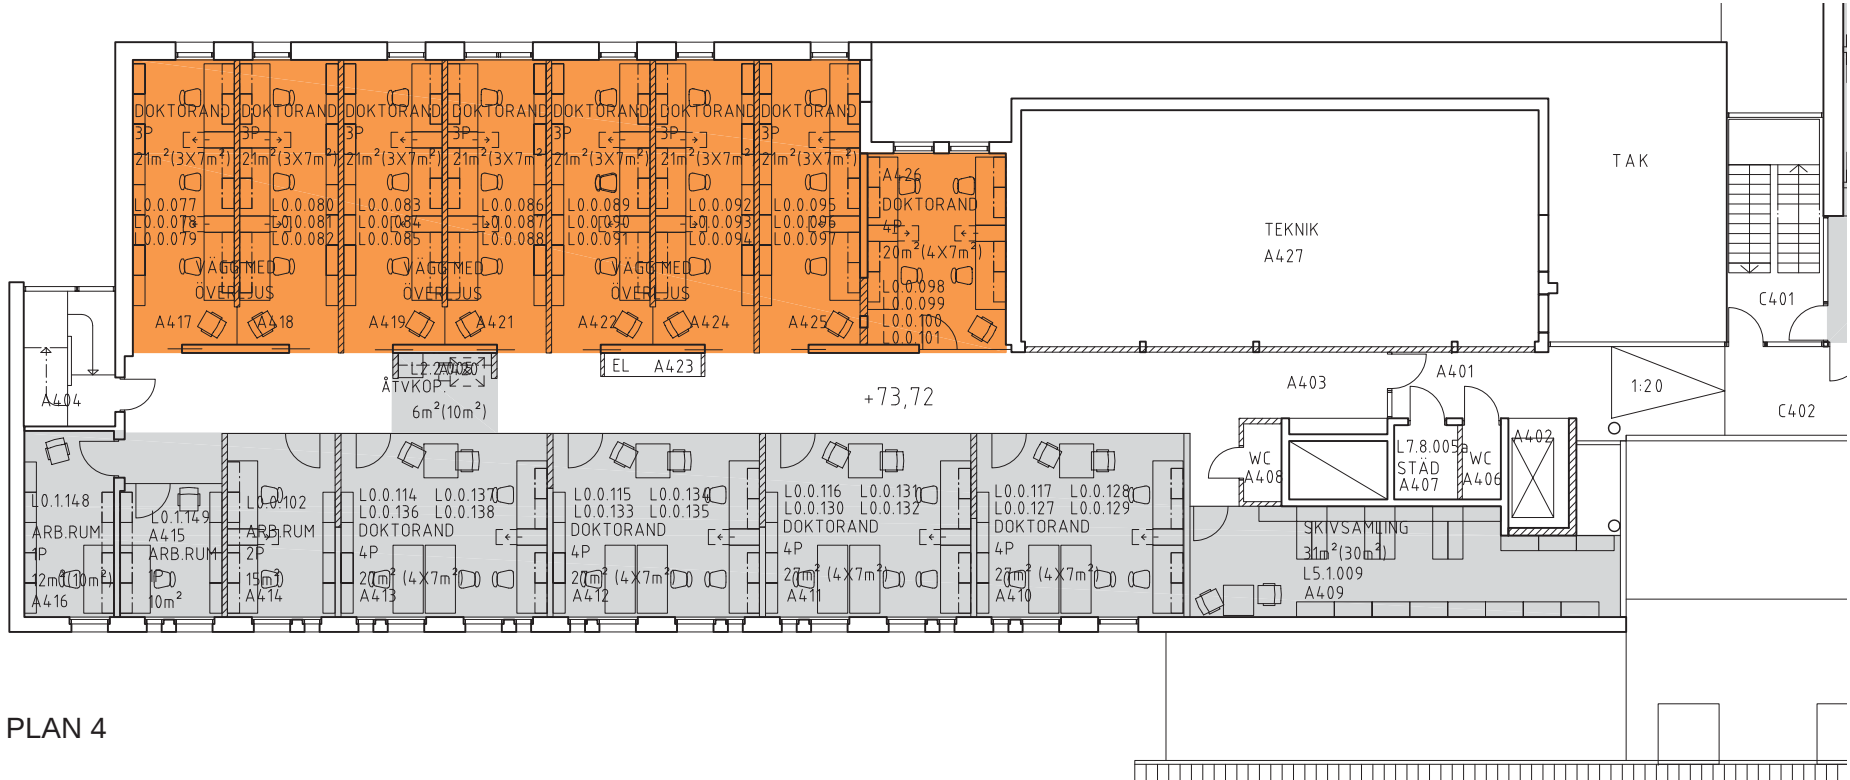

PLAN 4



LUNDS
UNIVERSITET

ZOOLOGEN
SYSTEMHANDLING
INREDNING
HISTORISKA
PLAN 4

SKALA 1:200
2011-09-06