



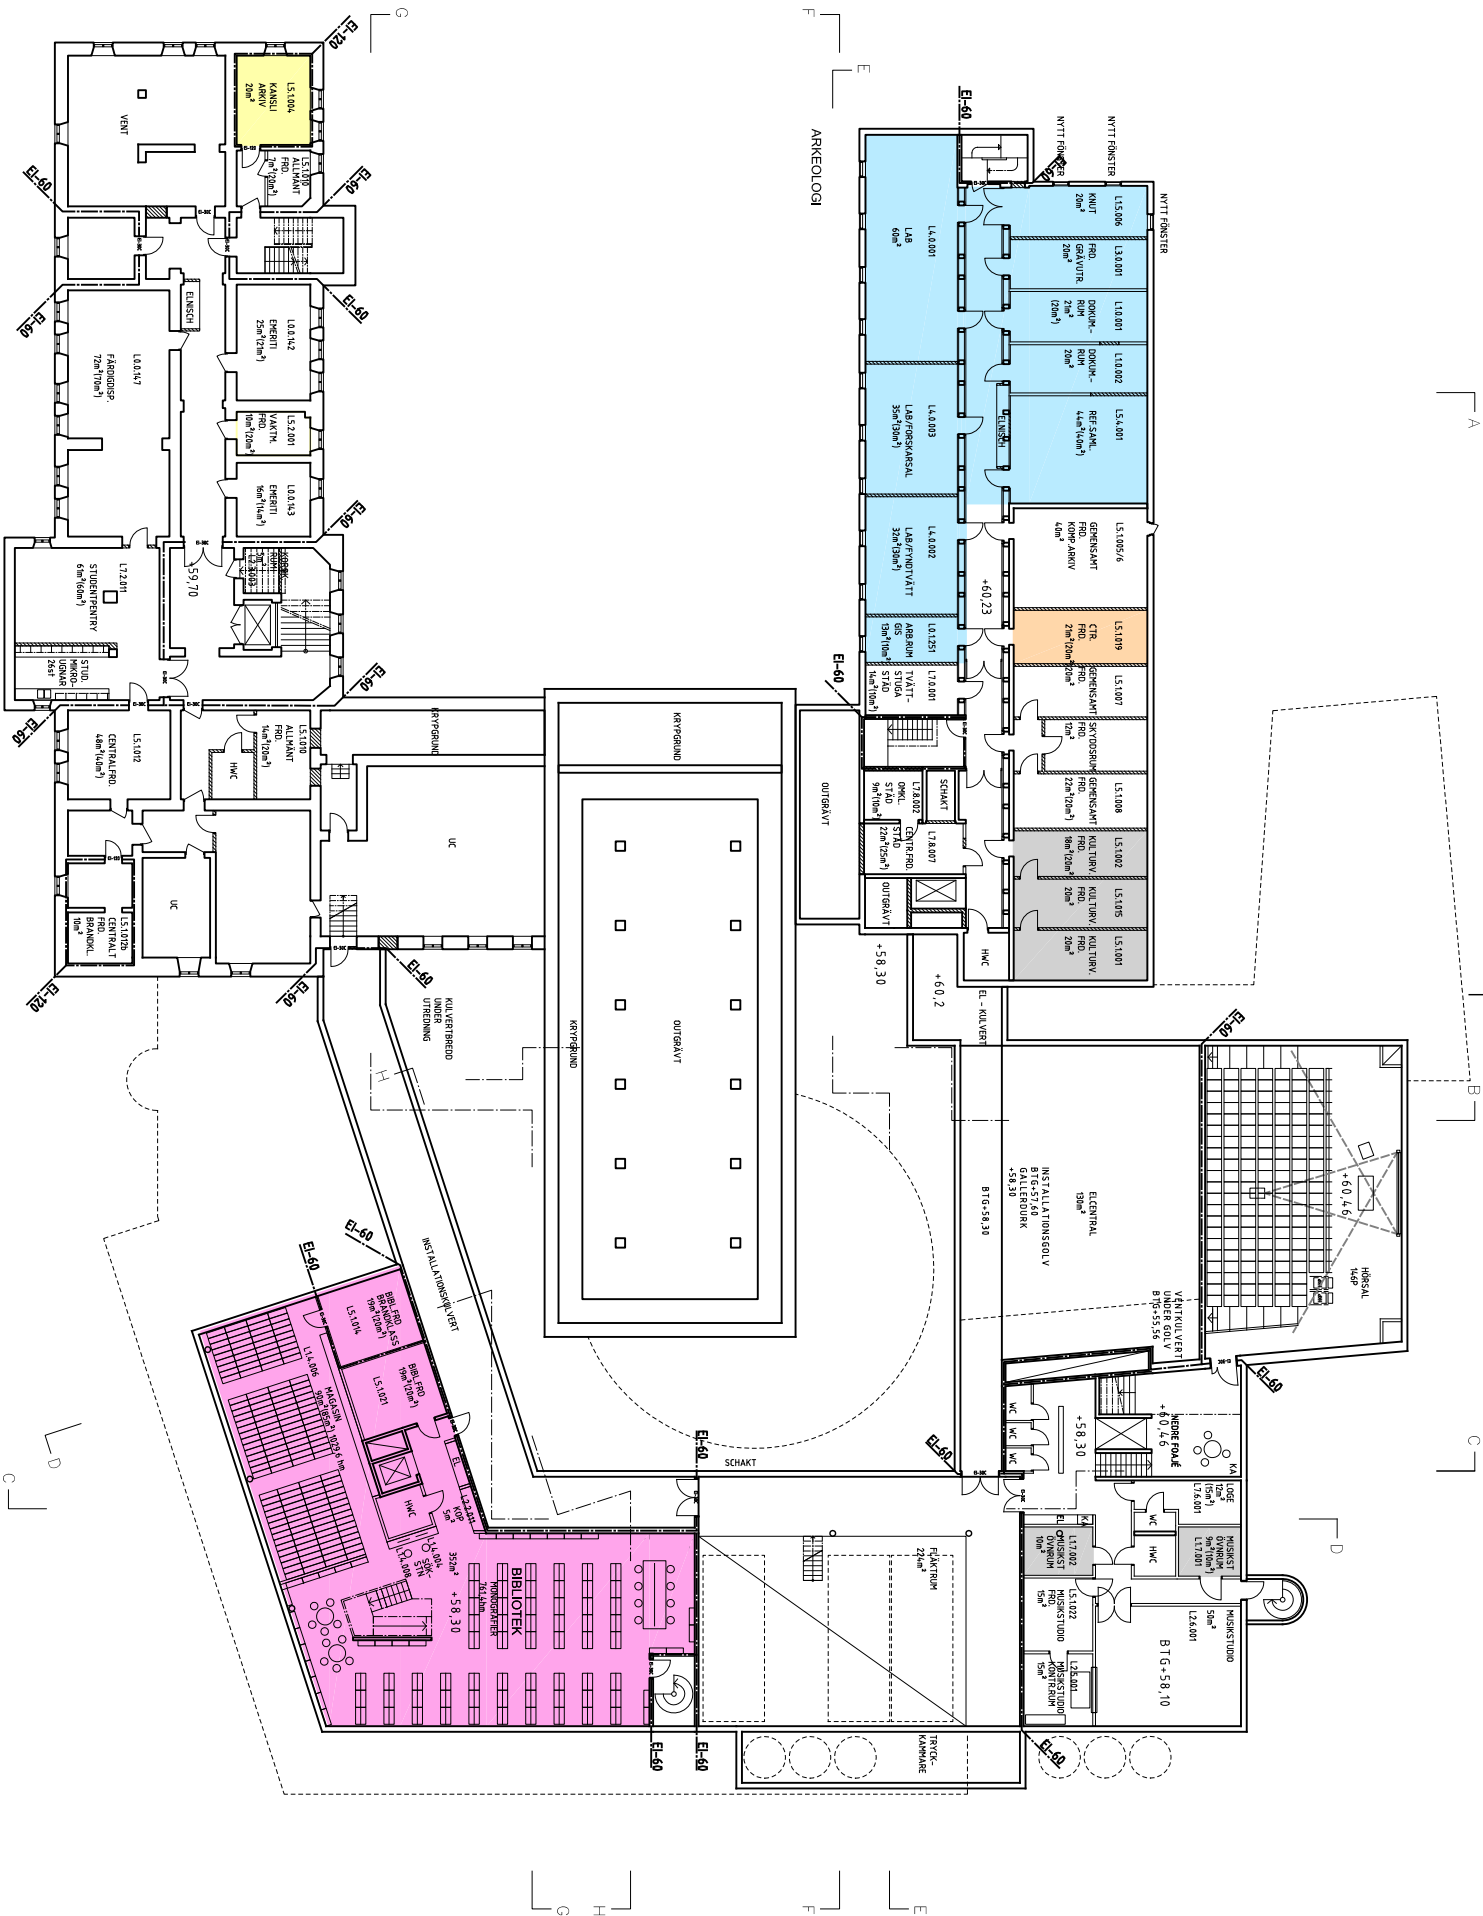

PLAN 0

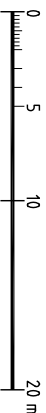


**HENRIK JÄS-NIELSEN
MAATS WHITE
ARKTEKTER AB**



AKADEMISKA HUS

AKADEMISKA HUS SYD AB
akademiskahus.se

[illegible]

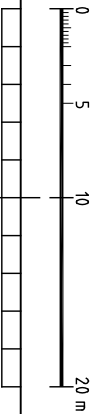

A

ARKITEKTER AB


AKADEMISKA HUS

AKADEMISKA HUS SYD AB

PLO: 2011-02-17 10:24 P:\ZOOLOGEN\PROGRAMHANDL\A\RITNDEF\A-40.1-11.DWG MARIE ROBERTSSON



PLAN 2

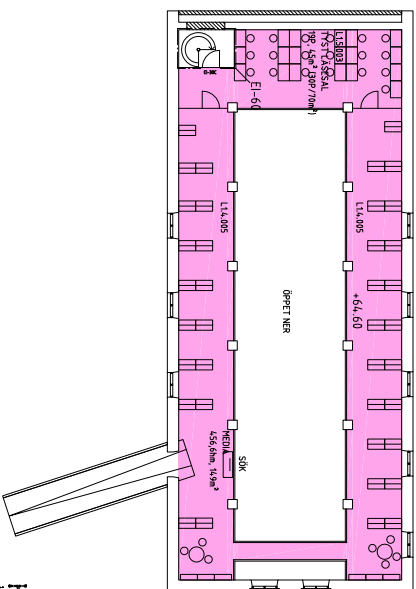


**HENRIK JAIS-NIELSEN
MATS WHITE
ARKTEKTER AB**


AKADEMISKA HUS

AKADEMISKA HUS SYD AB
akademiskahus.se

PROGRAMHANDLING									

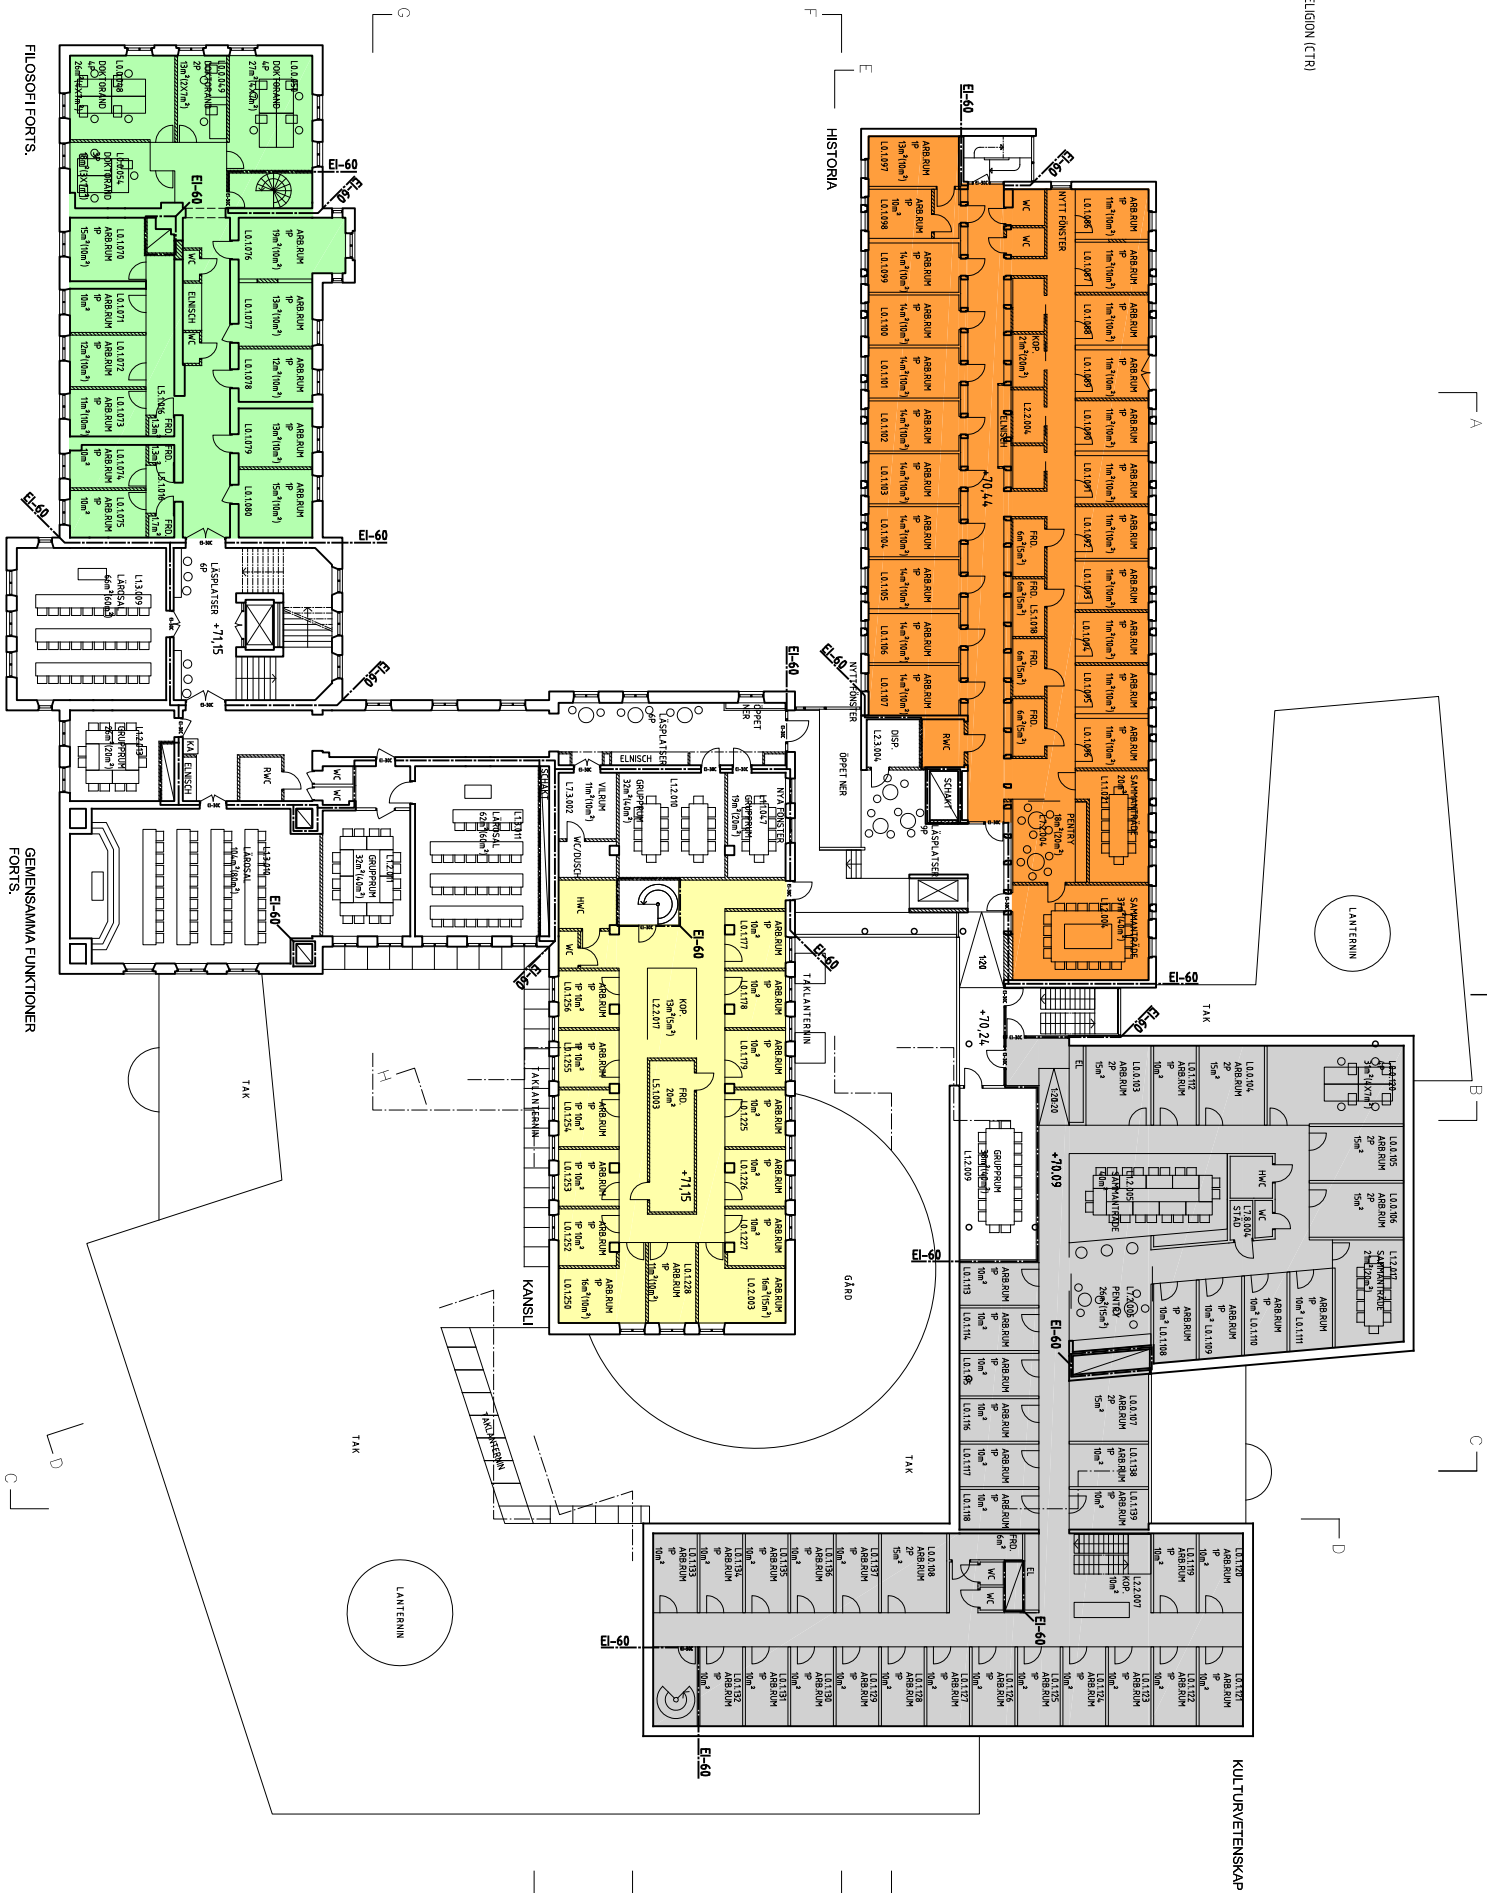

PLAN 3

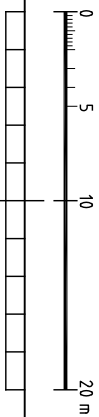

**HENRIK JÄS-NIELSEN
MAATS WHITE
ARKTEKTER AB**


AKADEMISKA HUS

AKADEMISKA HUS SYD AB

PROGRAMHANDLING				DATE	SIGN
A1	1200	A-4.0, 1-13			



PLAN 4

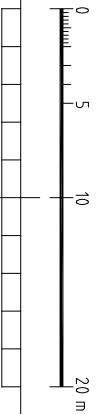


**HENRIK JAIS-NIELSEN
MATS WHITE
ARKTEKTER AB**




AKADEMISKA HUS SYD AB
akademiskahus.se

[illegible]

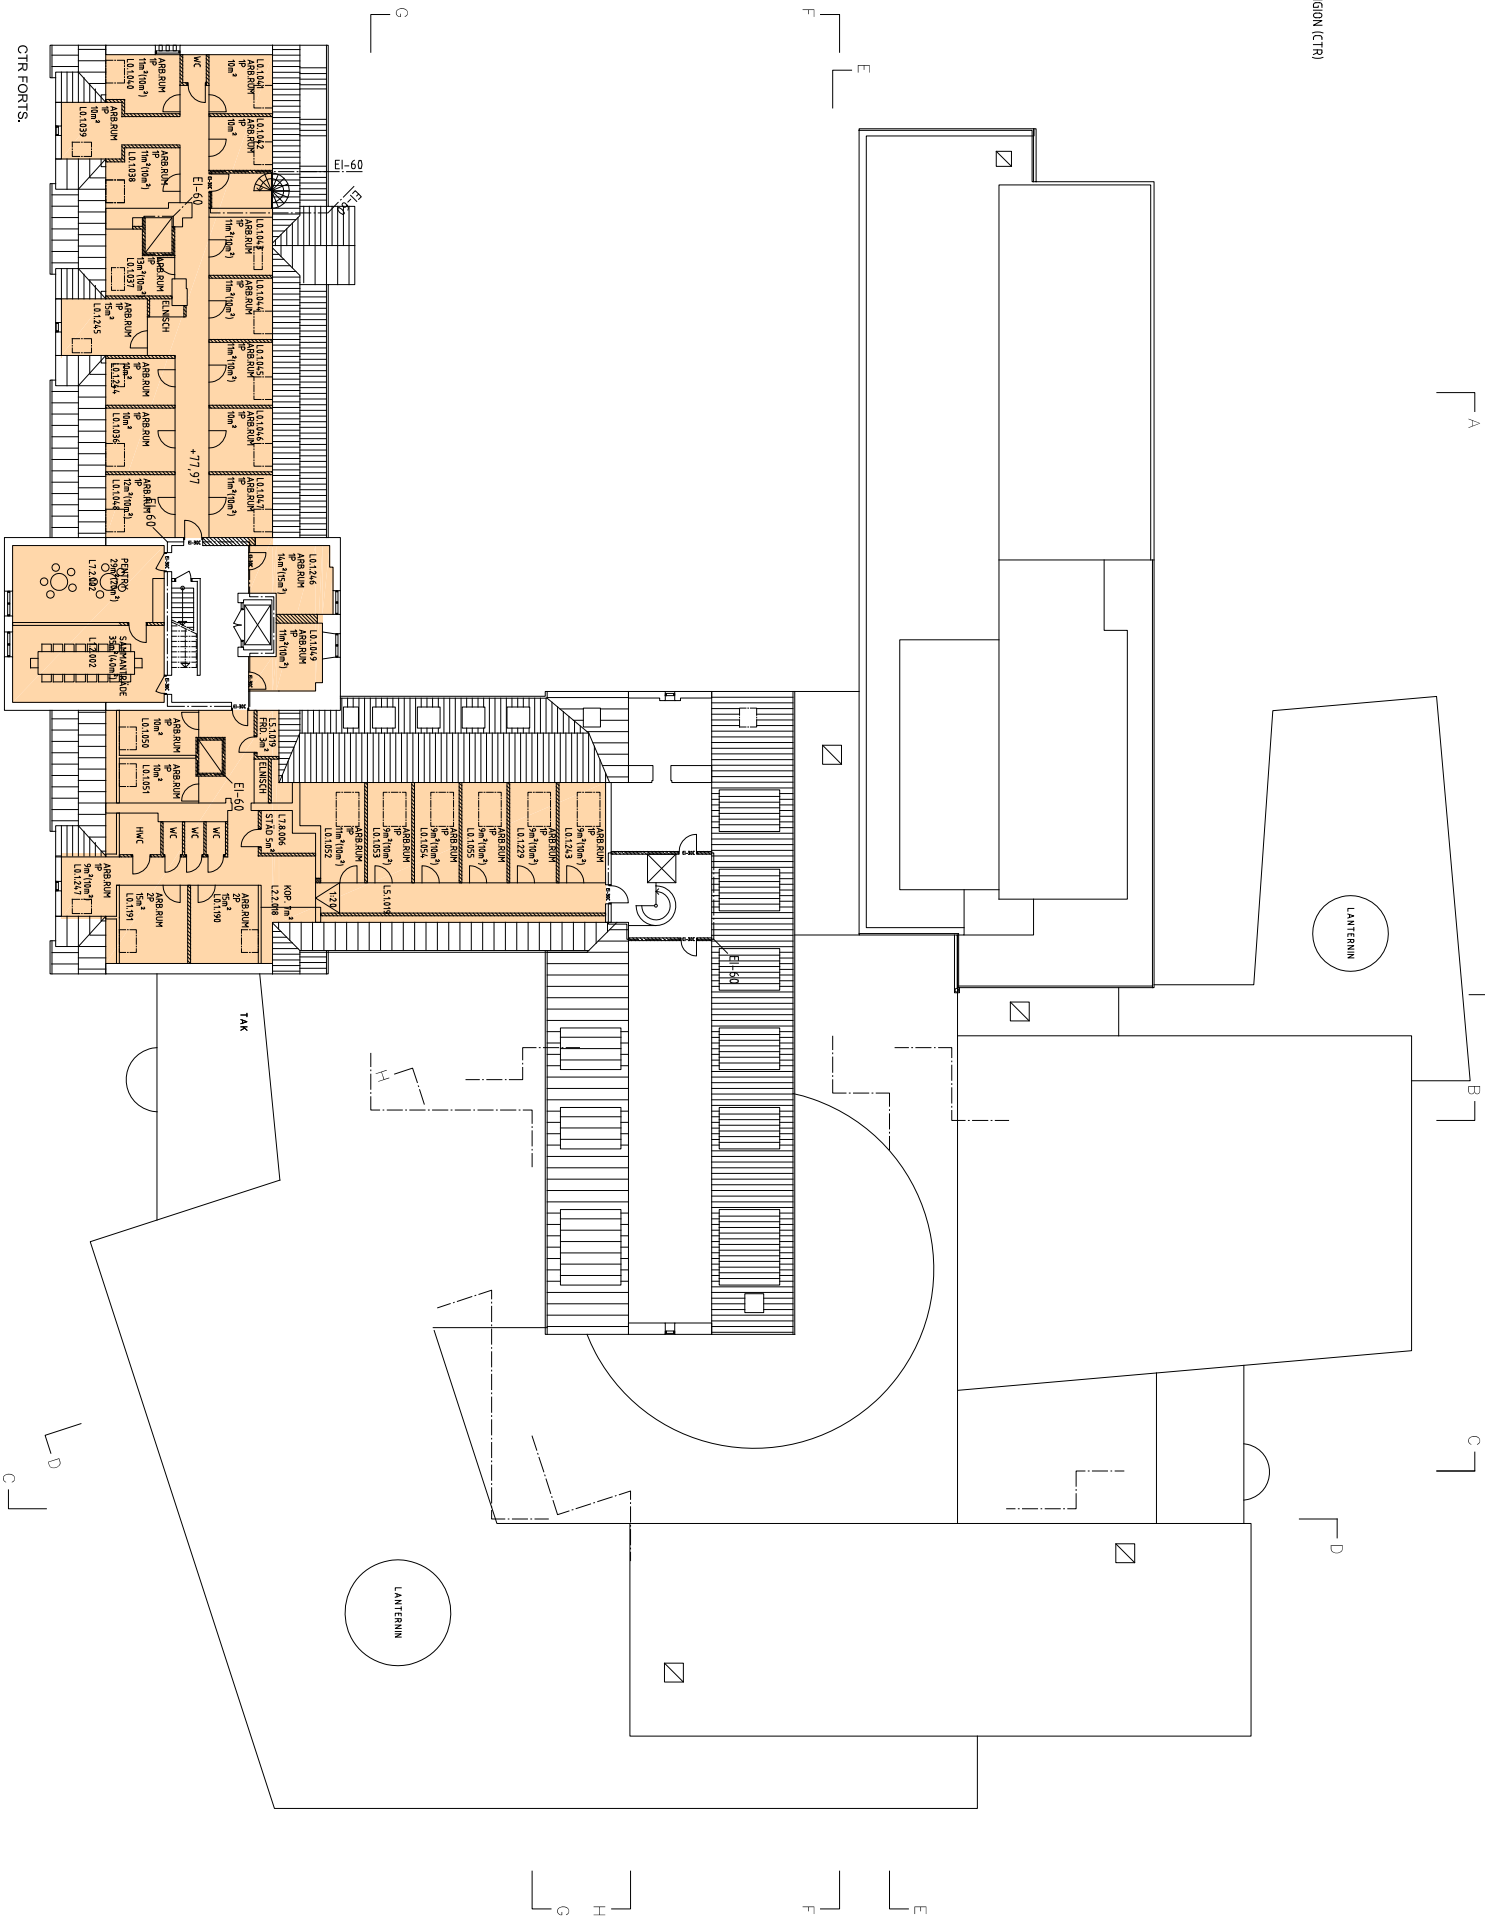

PLAN 5

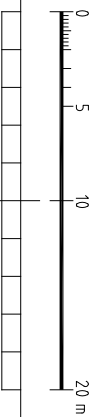


**HENRIK JÄS-NIELSEN
MAATS WHITE
ARKTEKTER AB**



AKADEMISKA HUS SYD AB
akademiskahus.se

[illegible]

PLAN 6

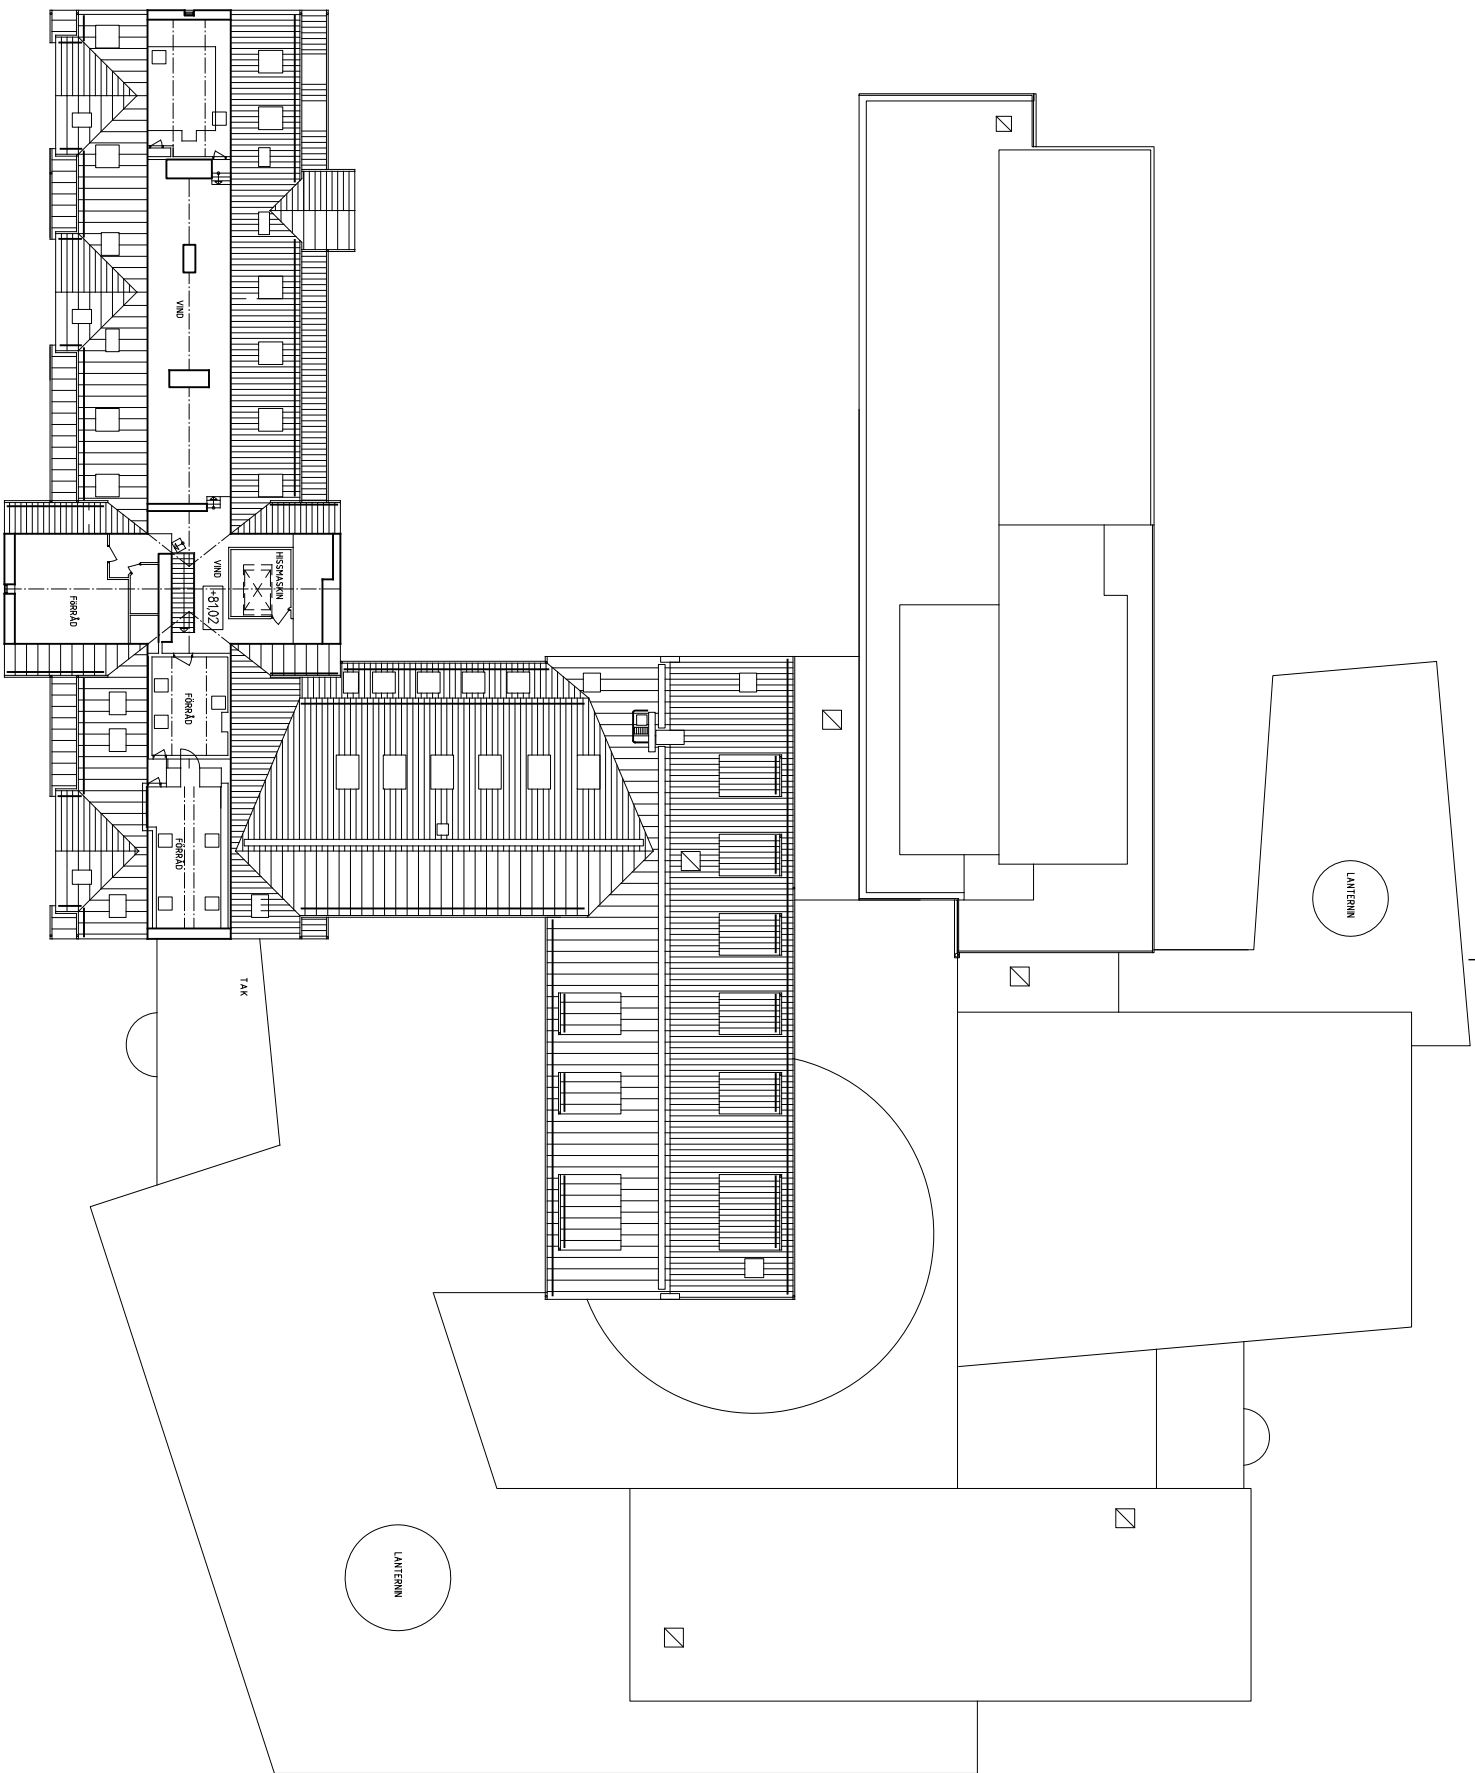


**HENRIK JÄS-NIELSEN
MATS WHITE
ARKTEKTER AB**



AKADEMISKA HUS

AKADEMISKA HUS SYD AB

[illegible]

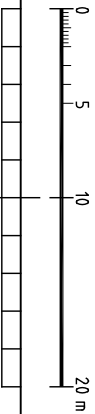

AKADEMISKA HUS

AKADEMISKA HUS SYD AB

[illegible]